




DESIGNED BY	DATE	REVIEWED	DATE	APPROVED	DATE	NO.	DATE	BY	REVISIONS	DATE	BY
W. J. C. W.	10-49	ARCHITECTURAL	4-21-51			1			4		
DRAWN BY		ENGINEERING				2			5		
CHECKED BY		LANDSCAPE				3			6		

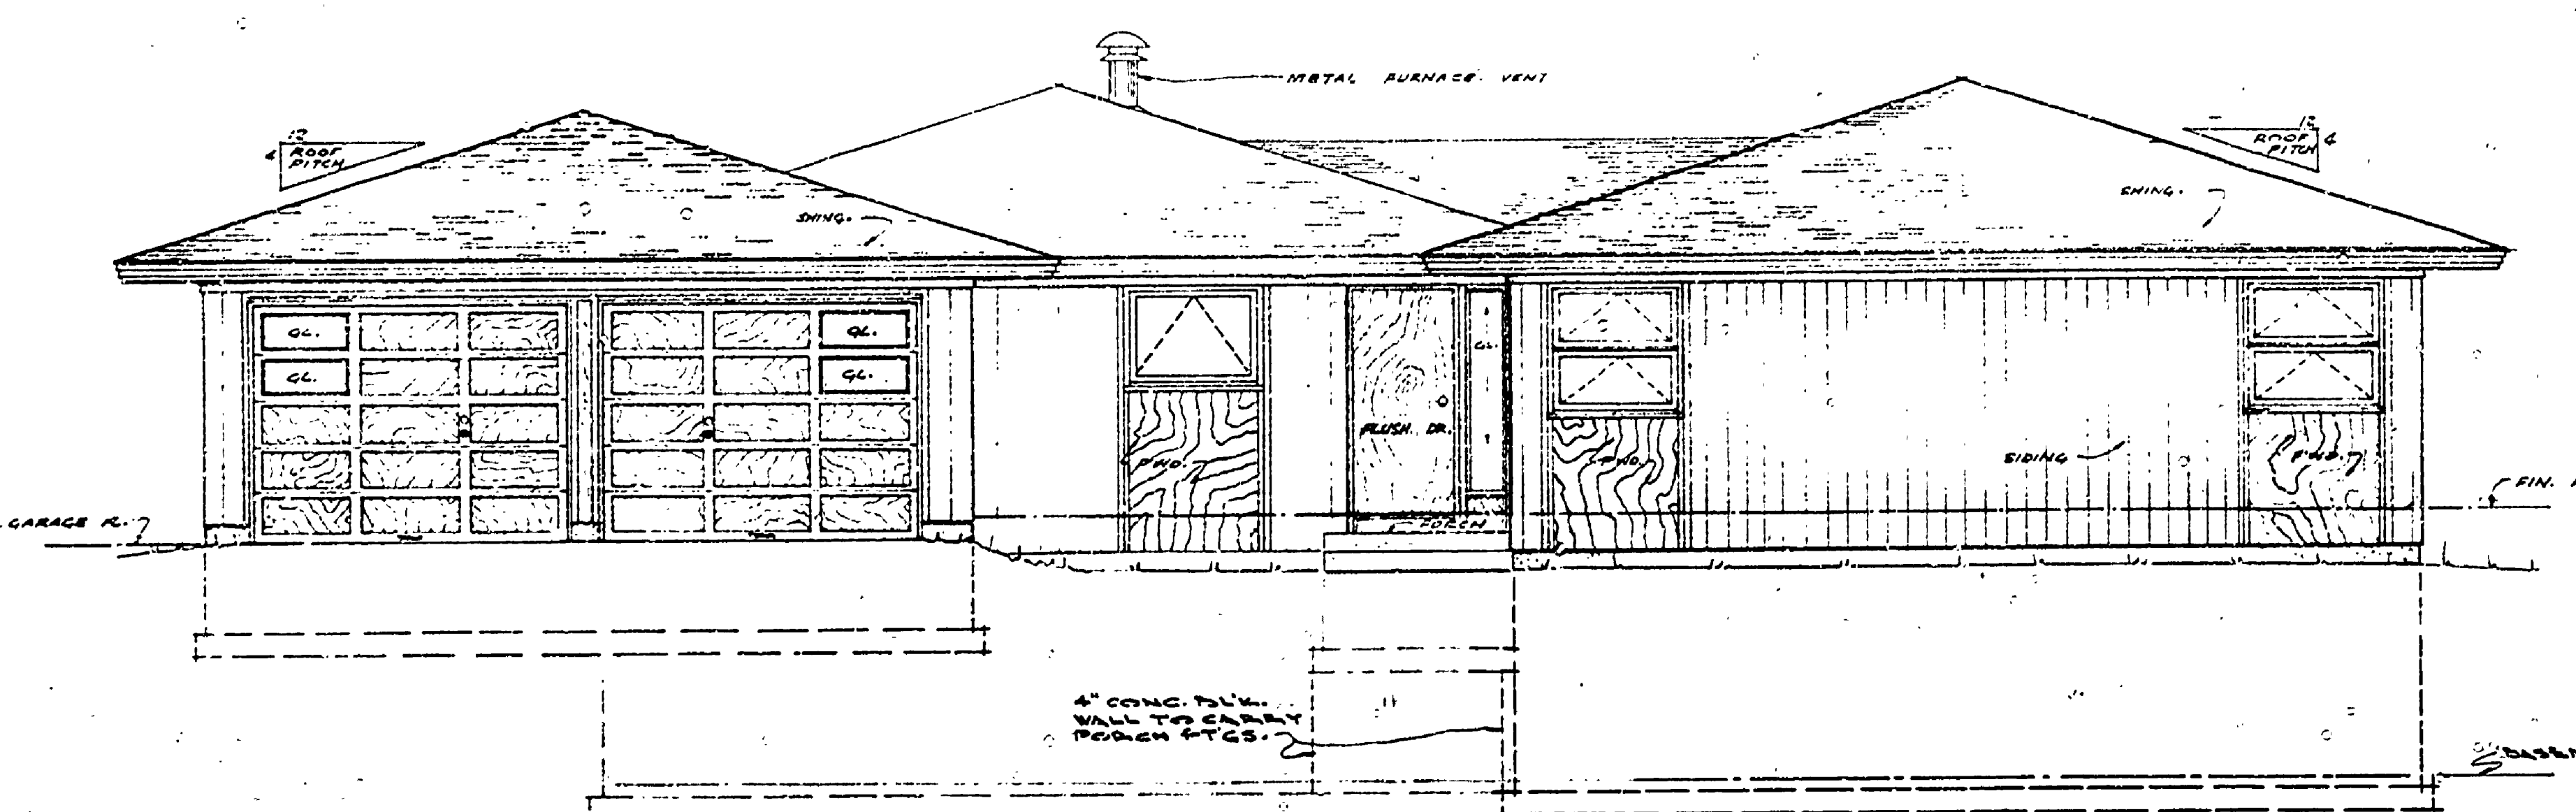


EAST ELEVATION

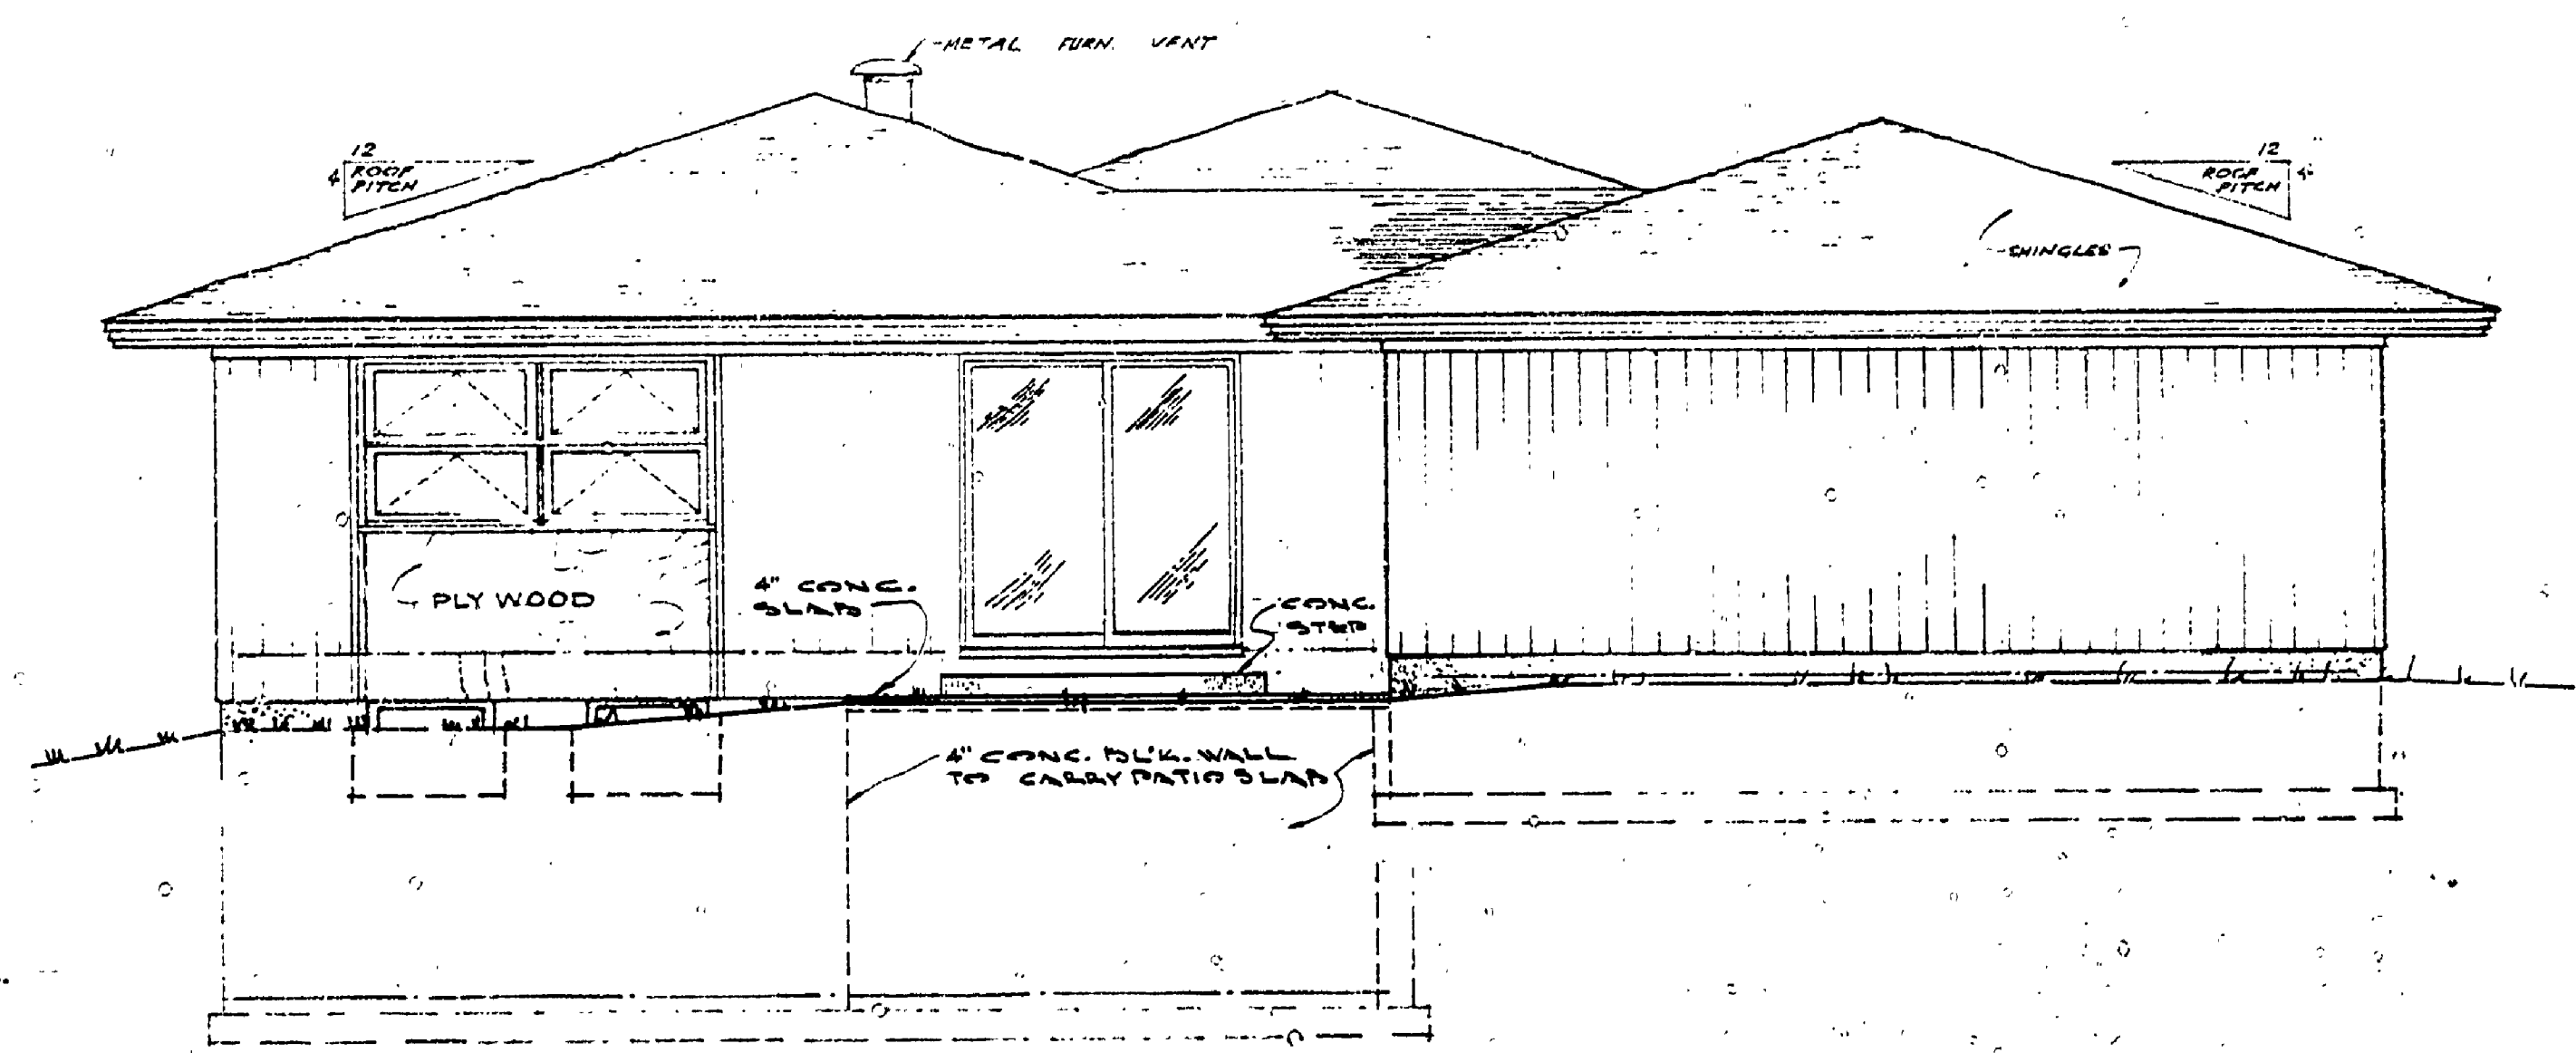

SOUTH ELEVATION

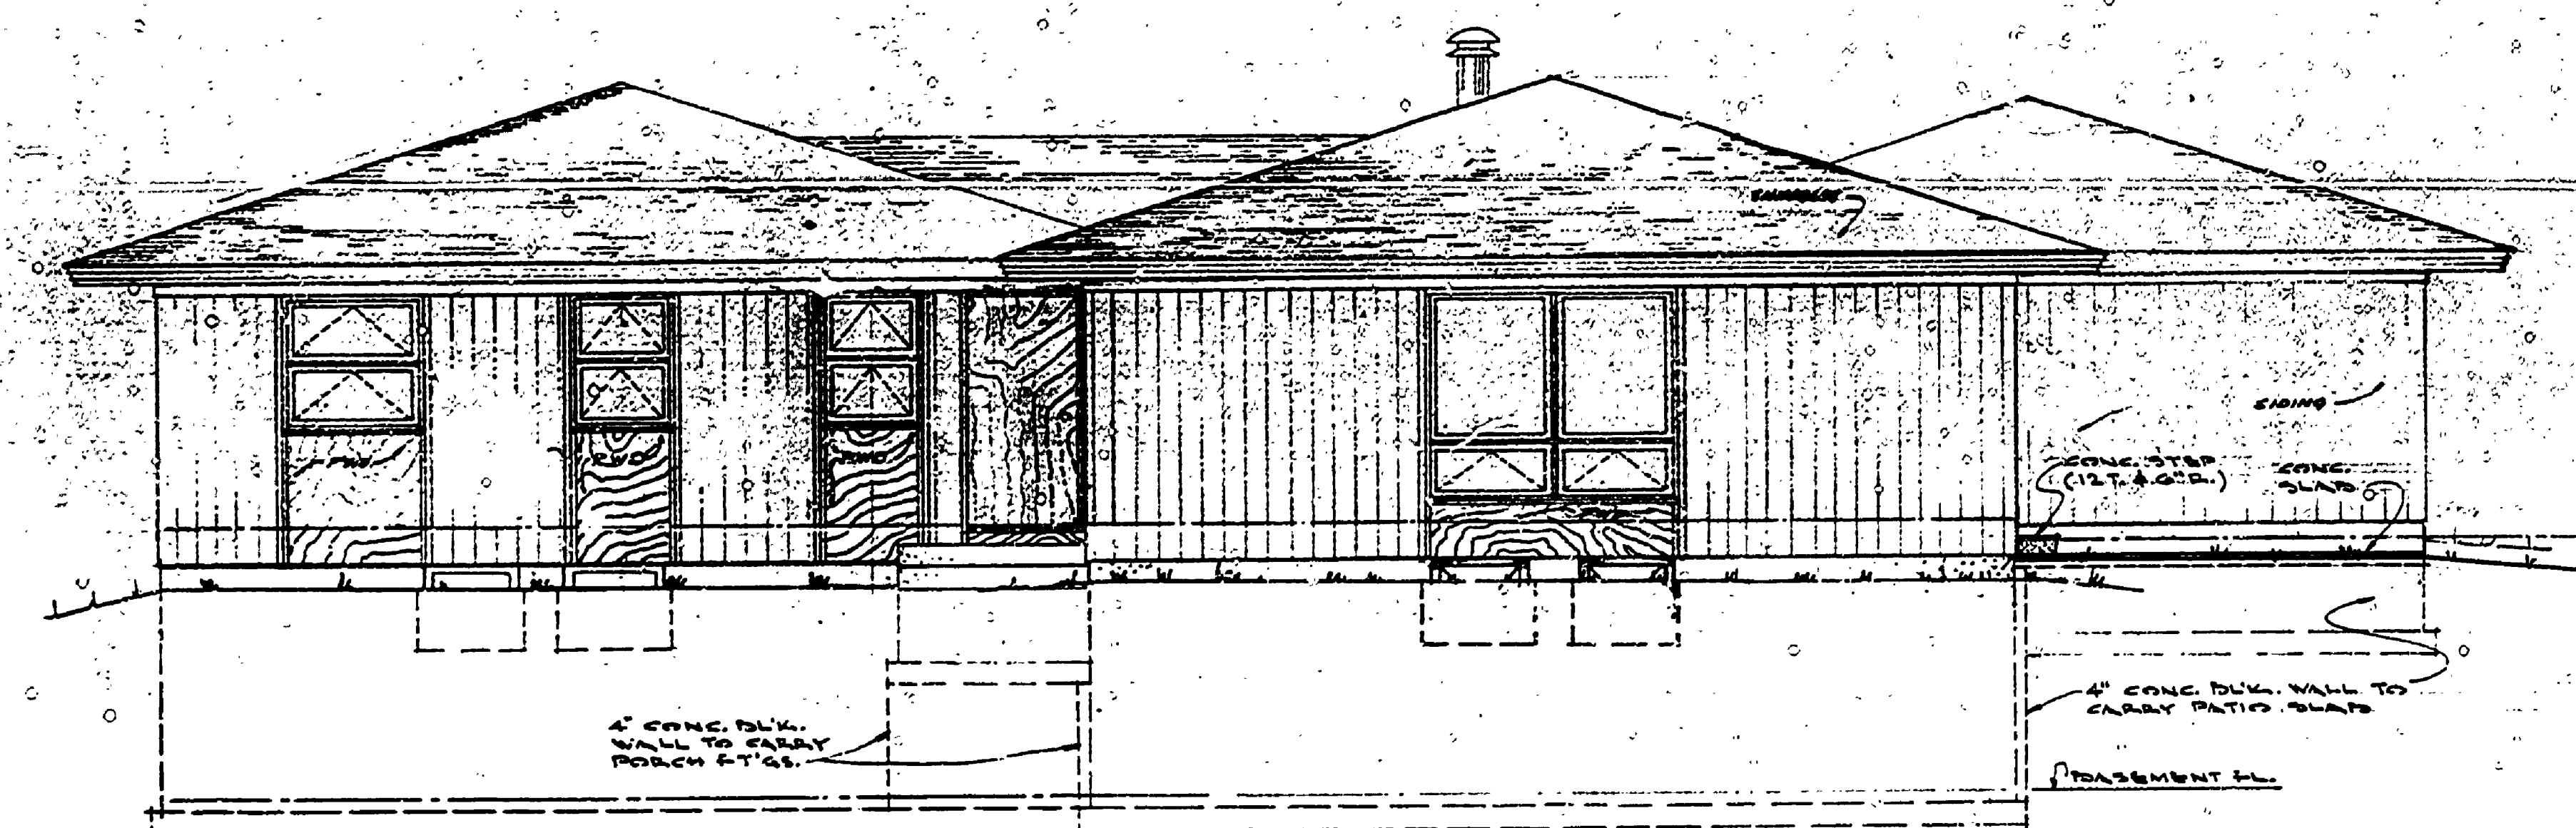

WEST ELEVATION

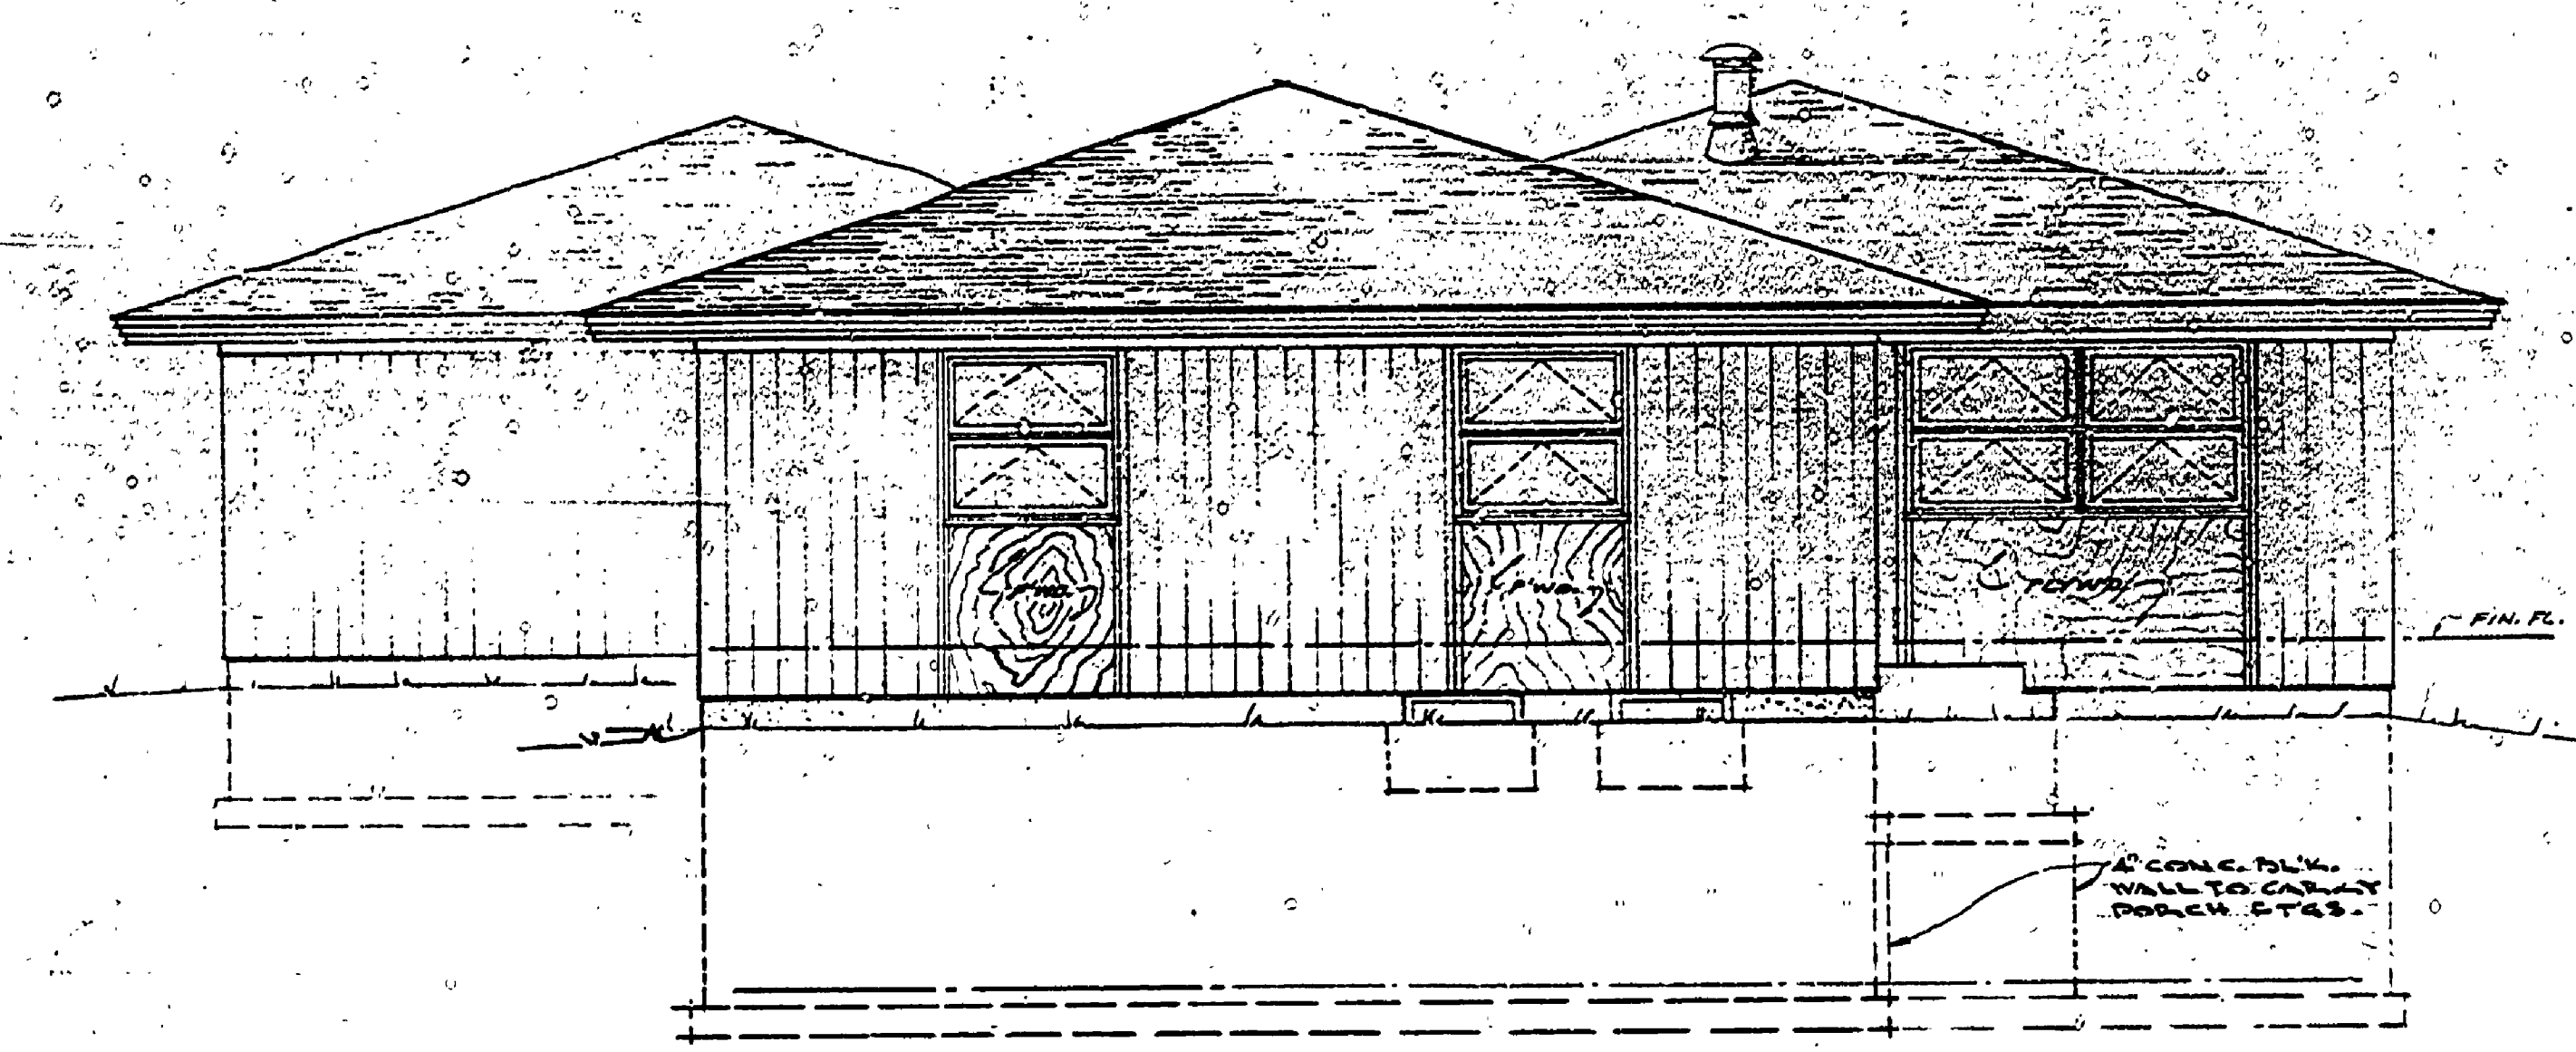

NORTH ELEVATION

SCALE: 1/4" = 1'-0"

ELEVATIONS
SHEET TITLE

MICHIGAN
DEPARTMENT OF CONSERVATION
PARKS AND RECREATION DIVISION

NORTH HIGGINS LAKE STATE PARK
RESIDENCE

SHEET
NO. 3
OF 5

PROJECT NO.
24-1365
PLAN NO.
A-108