
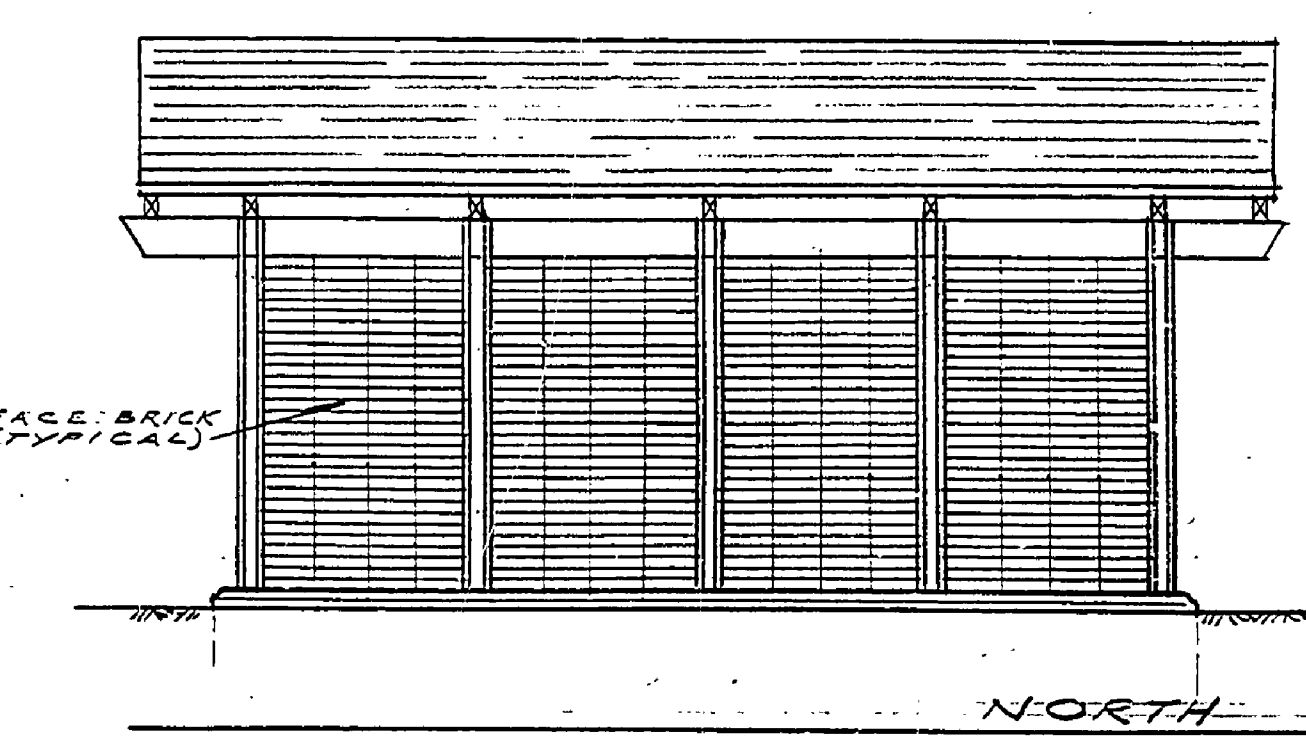
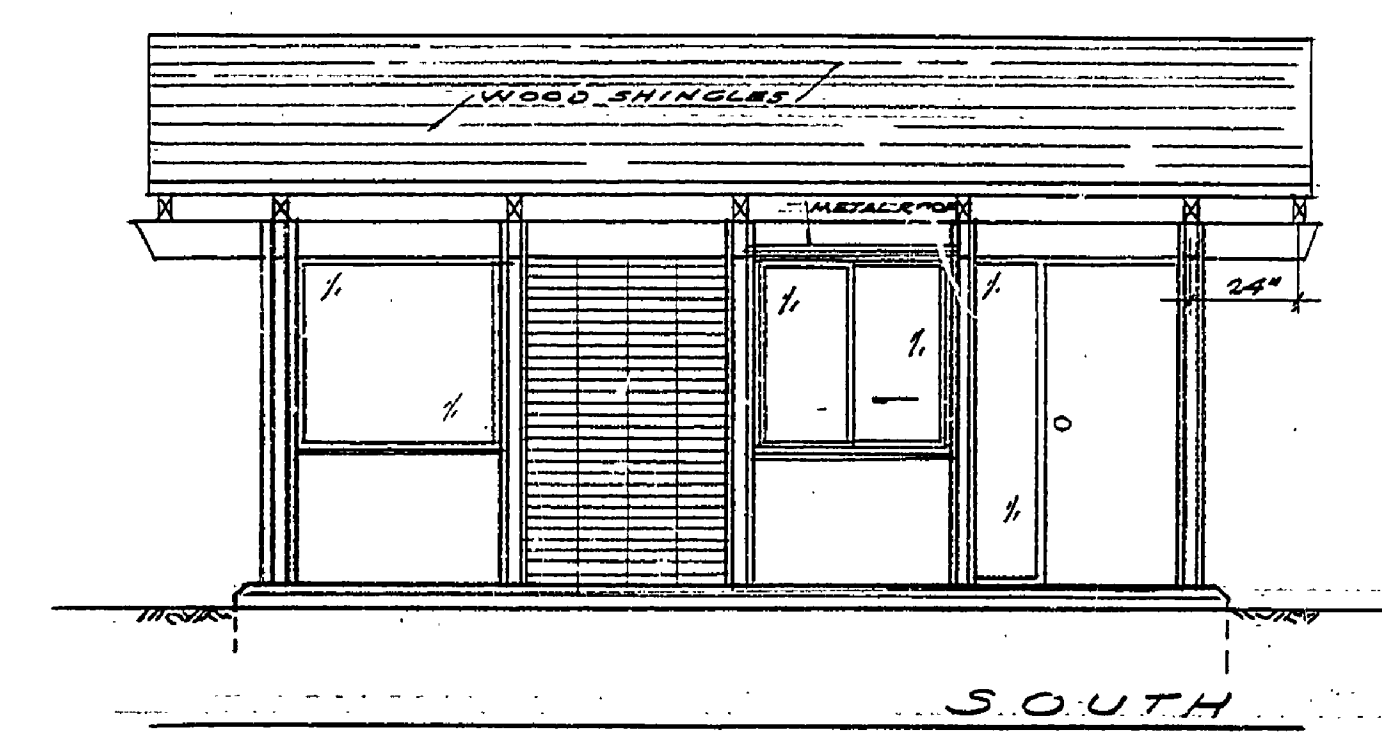
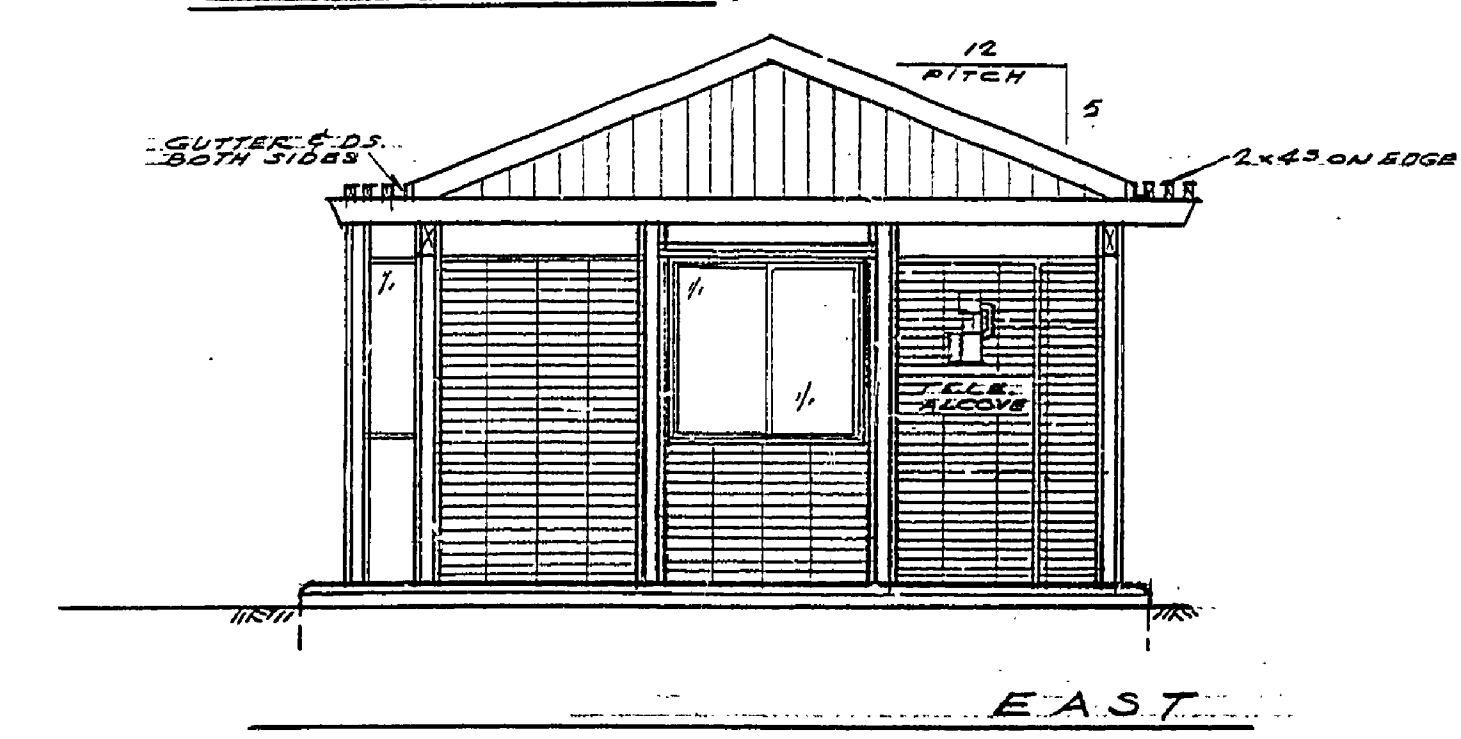
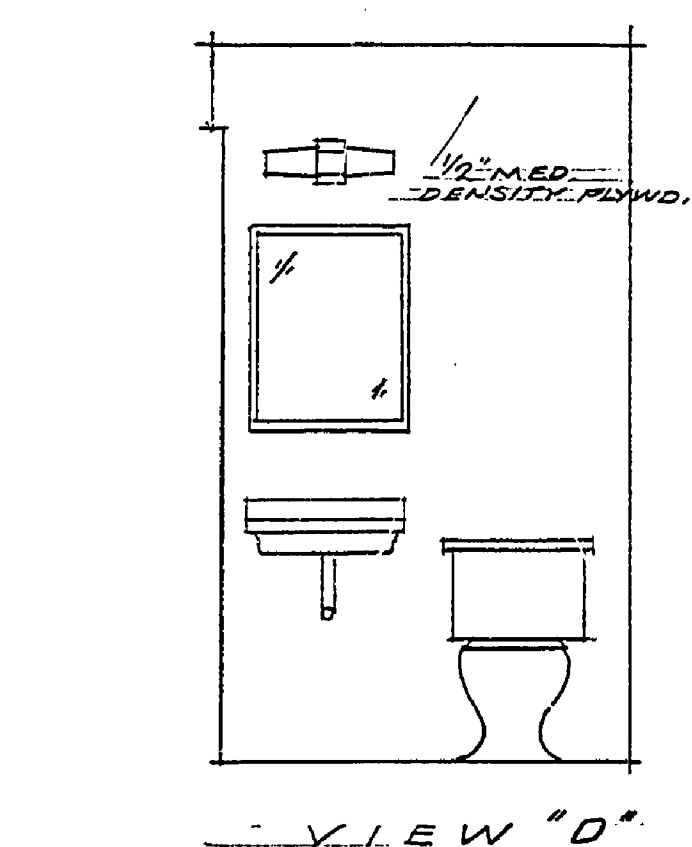
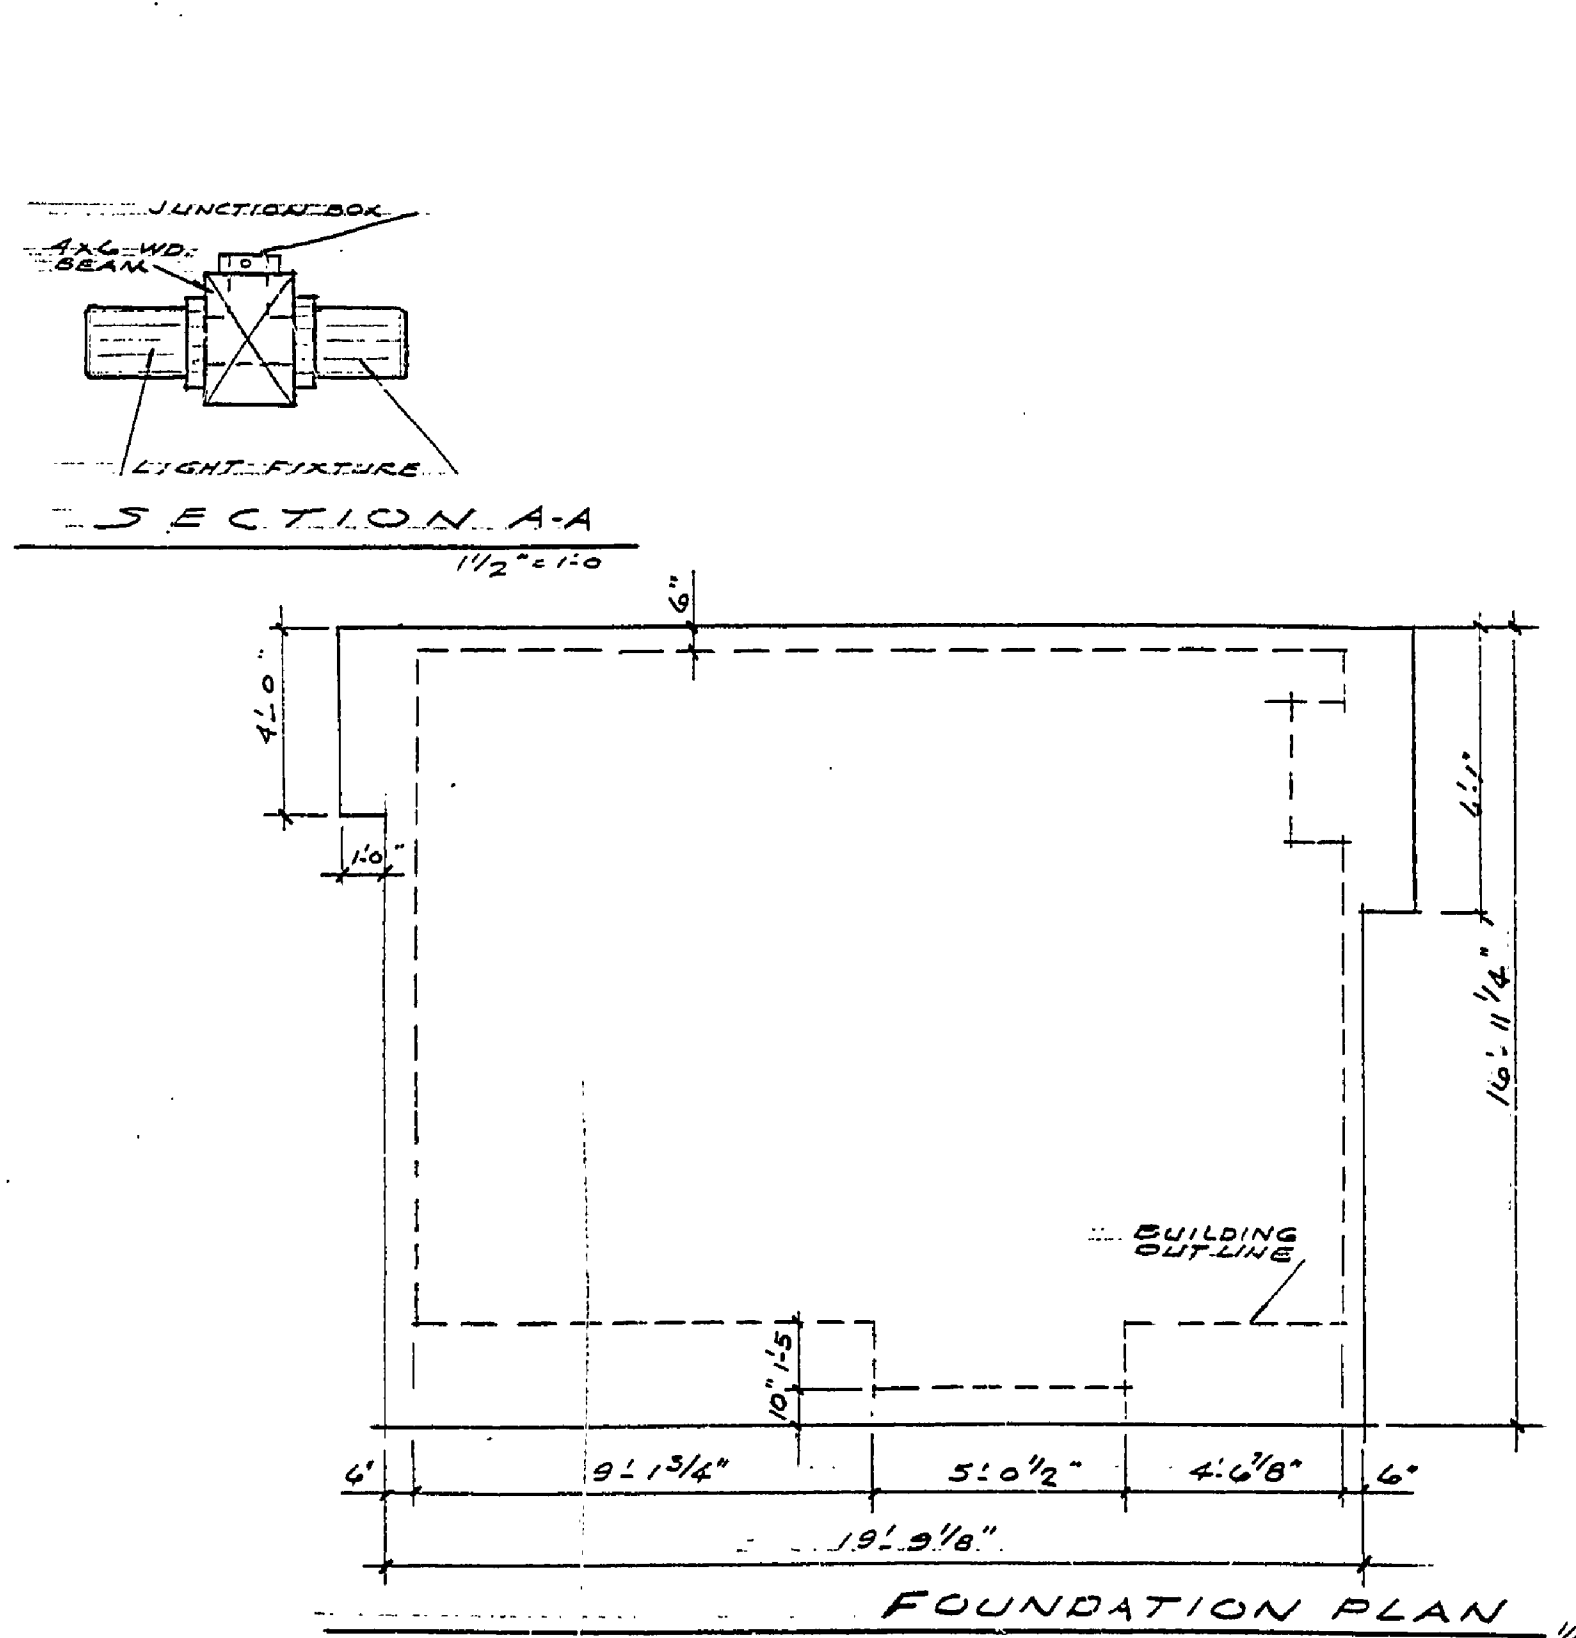
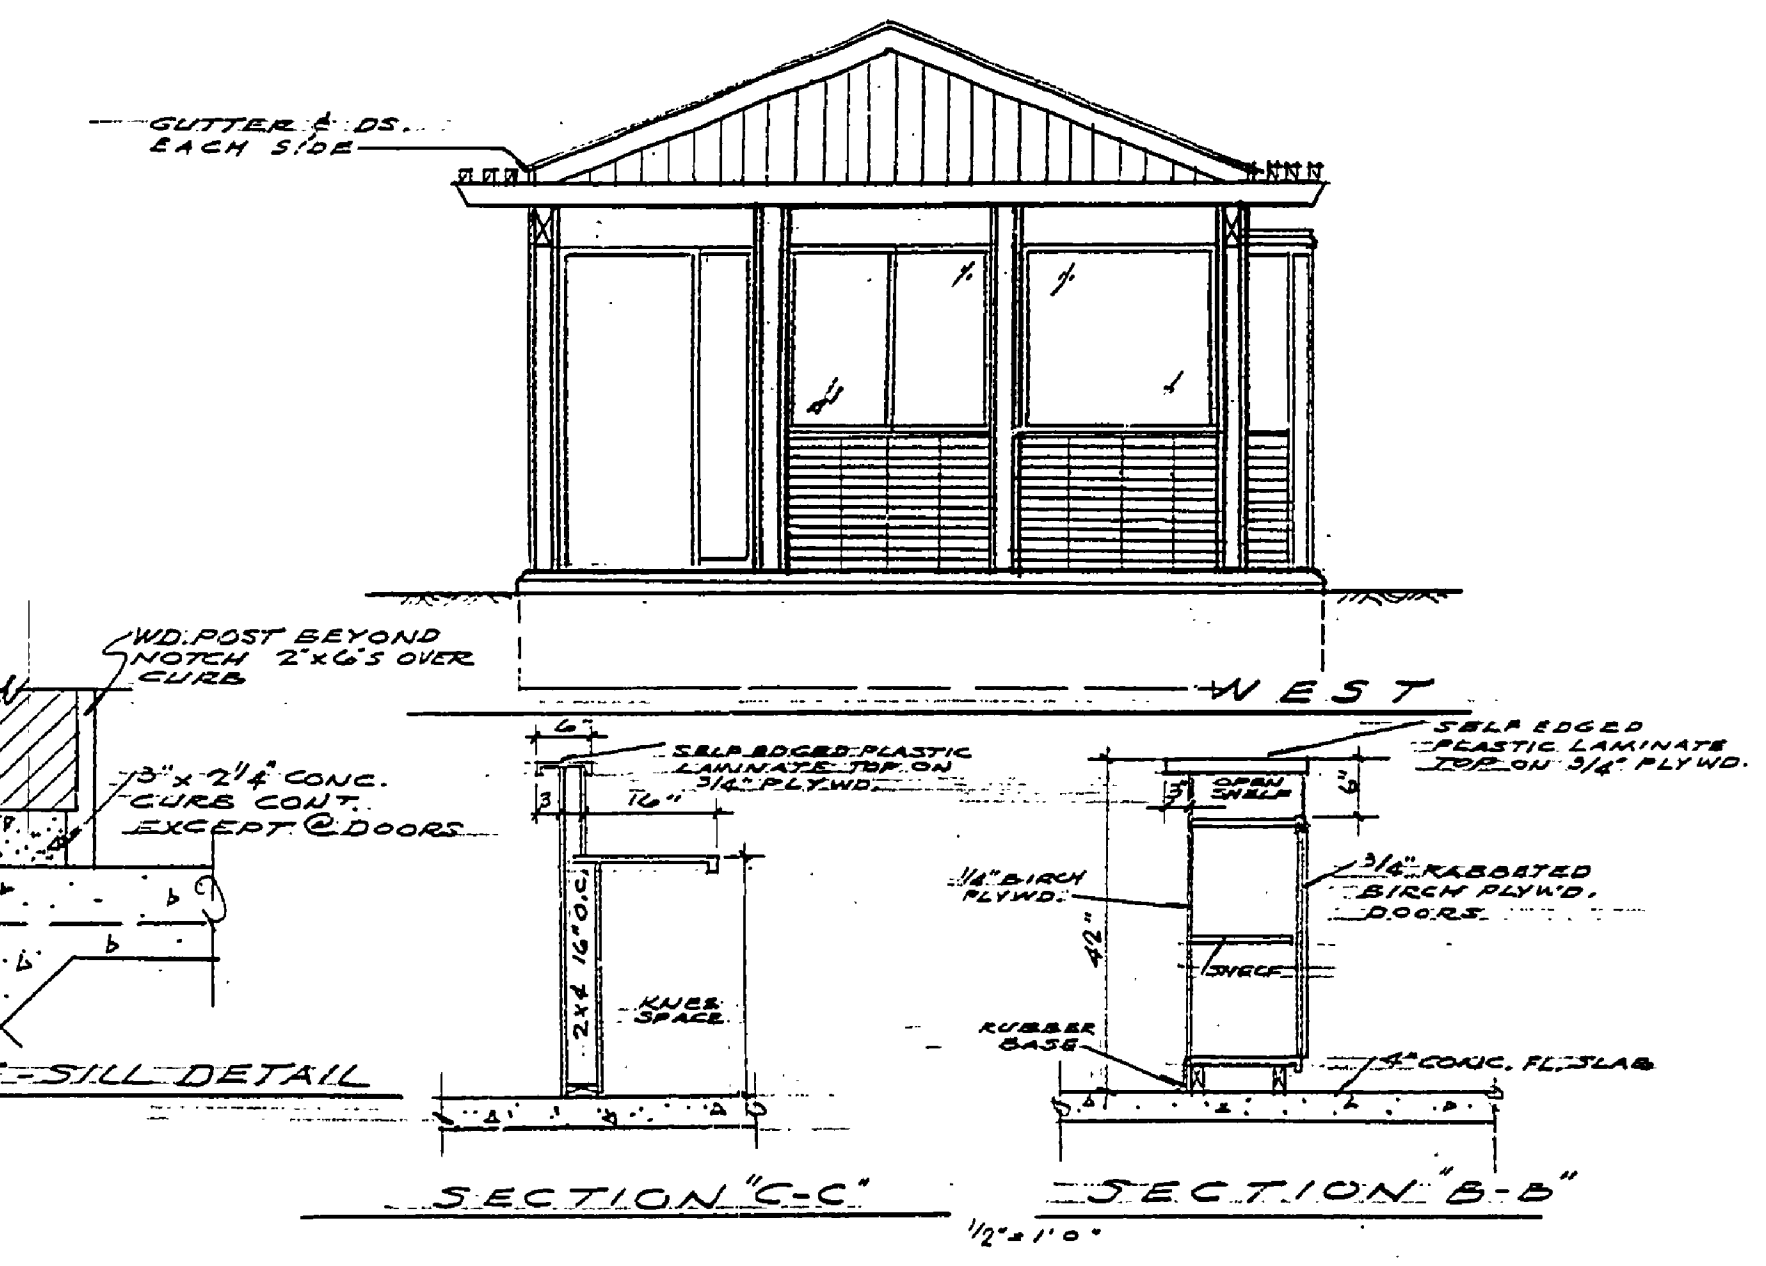
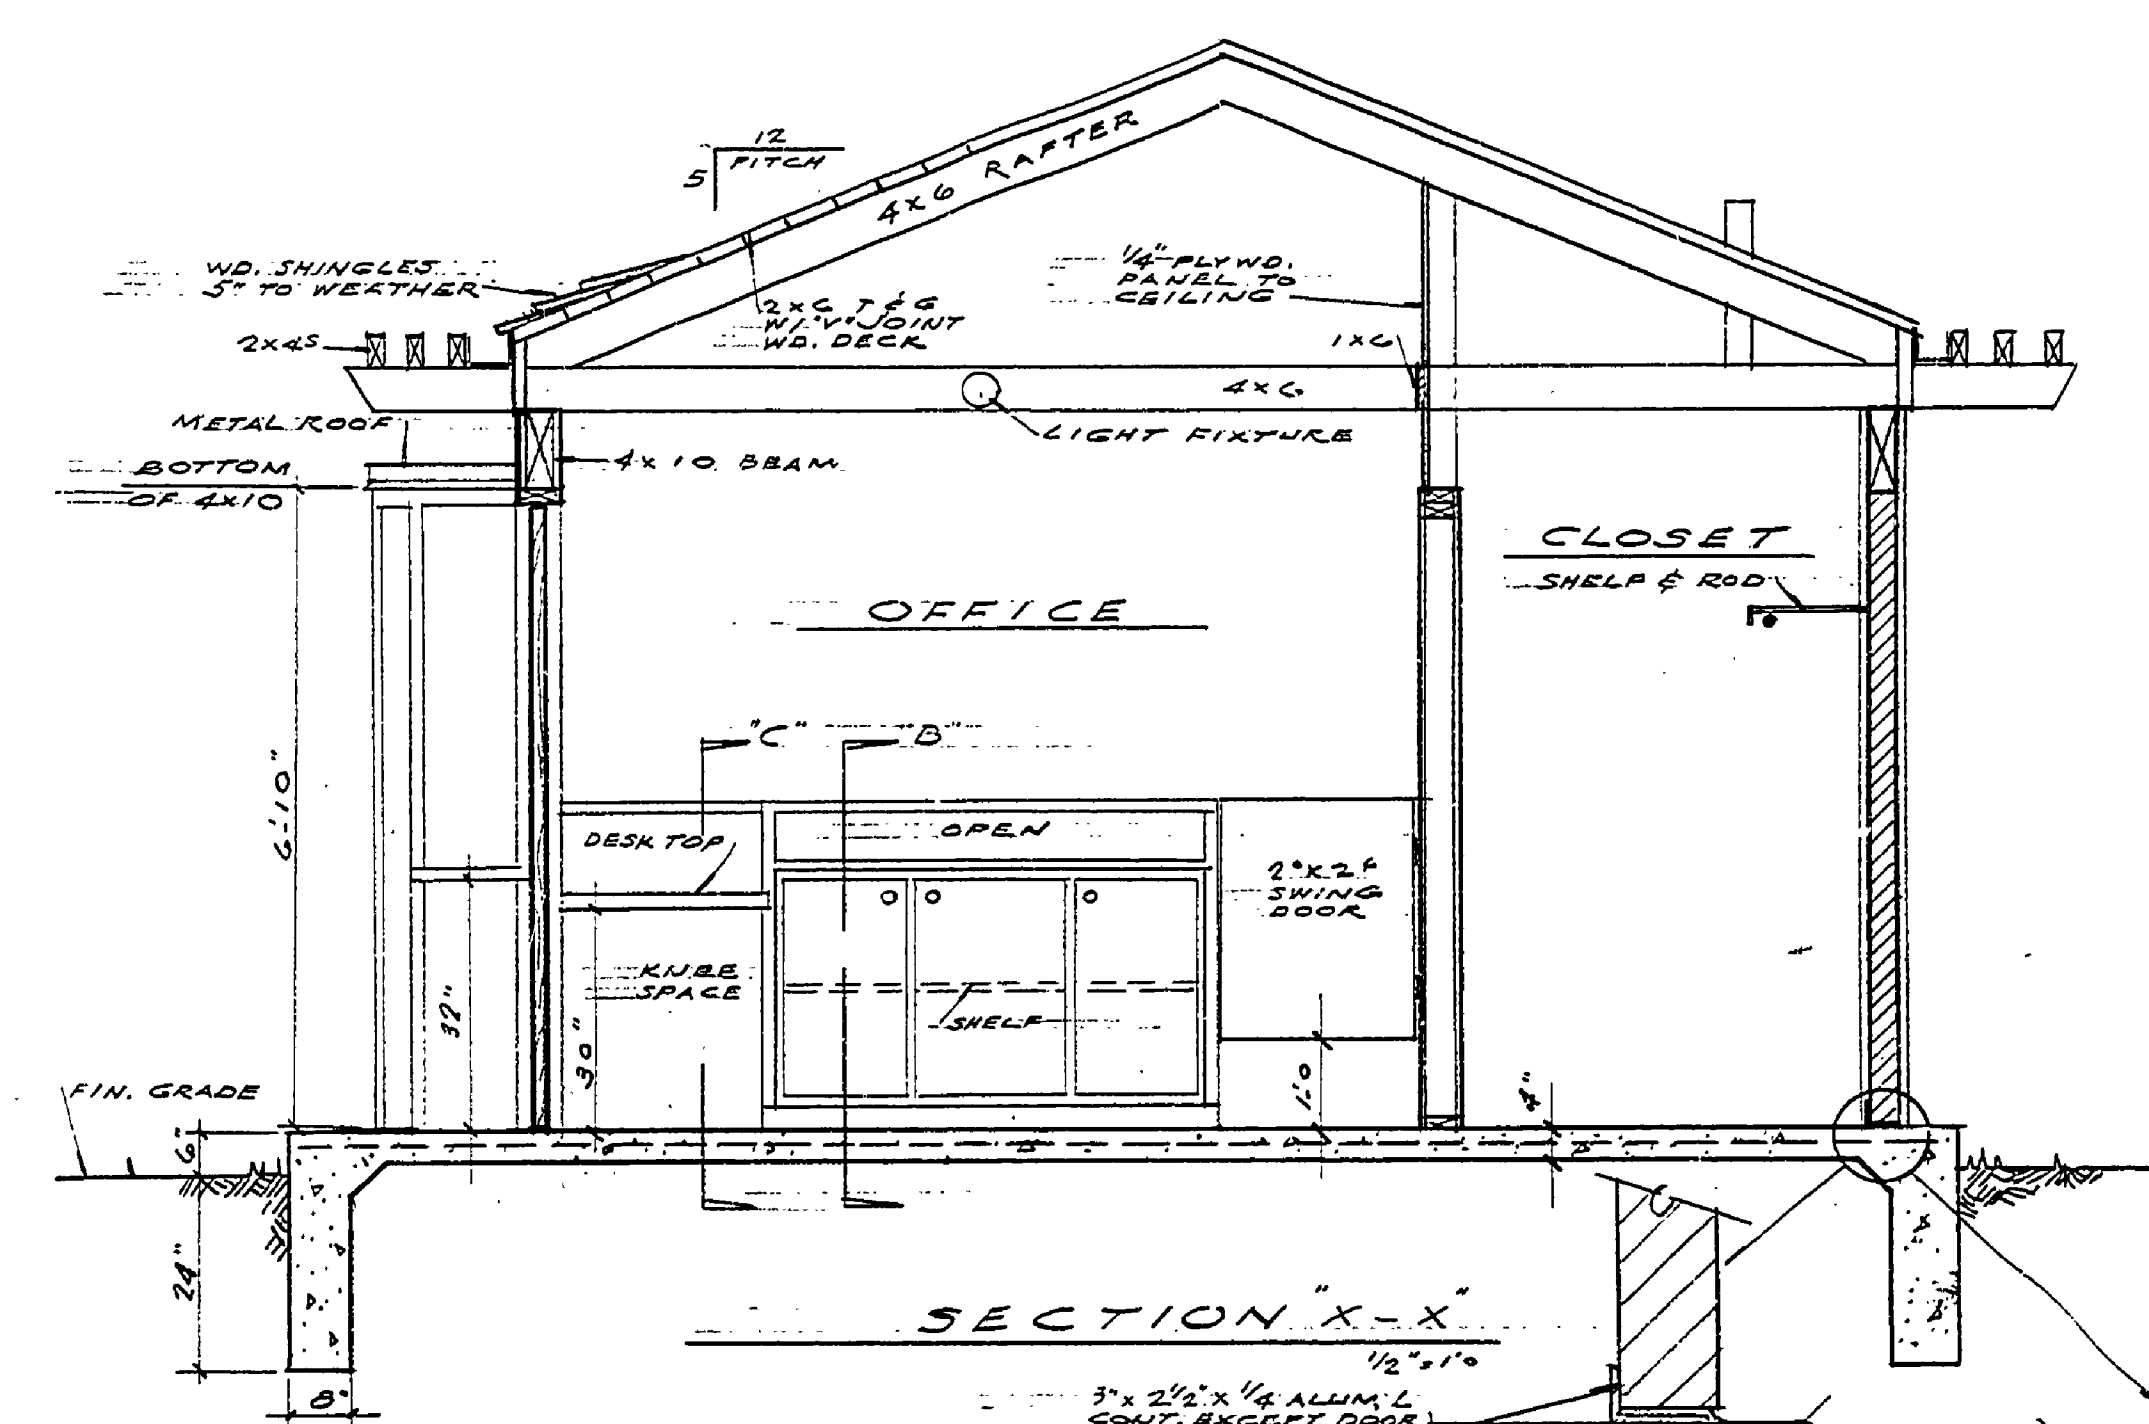
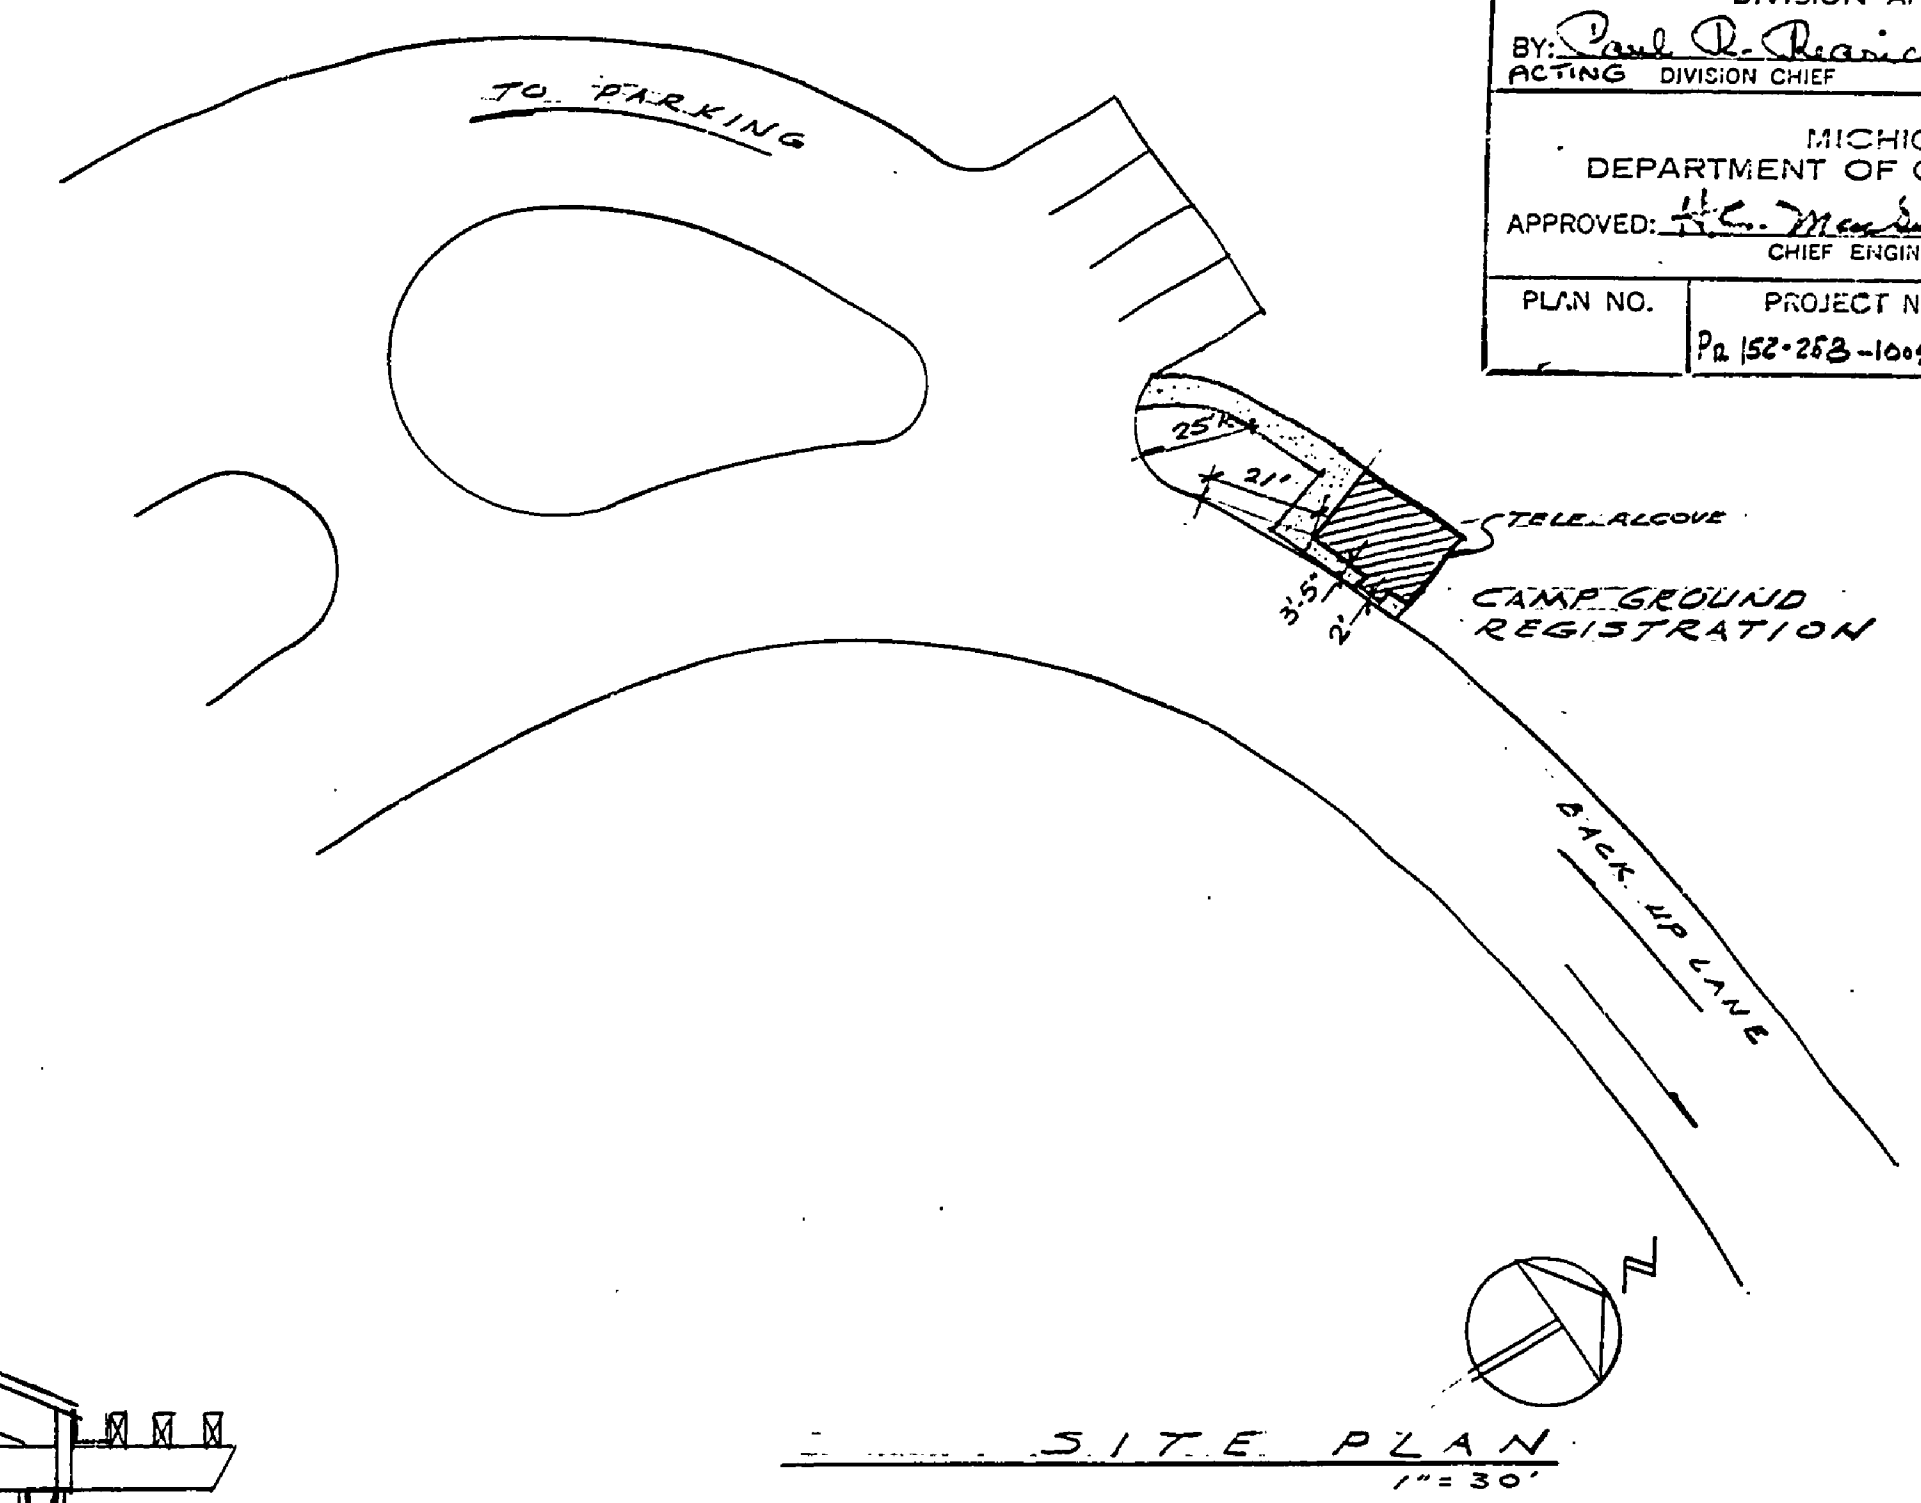
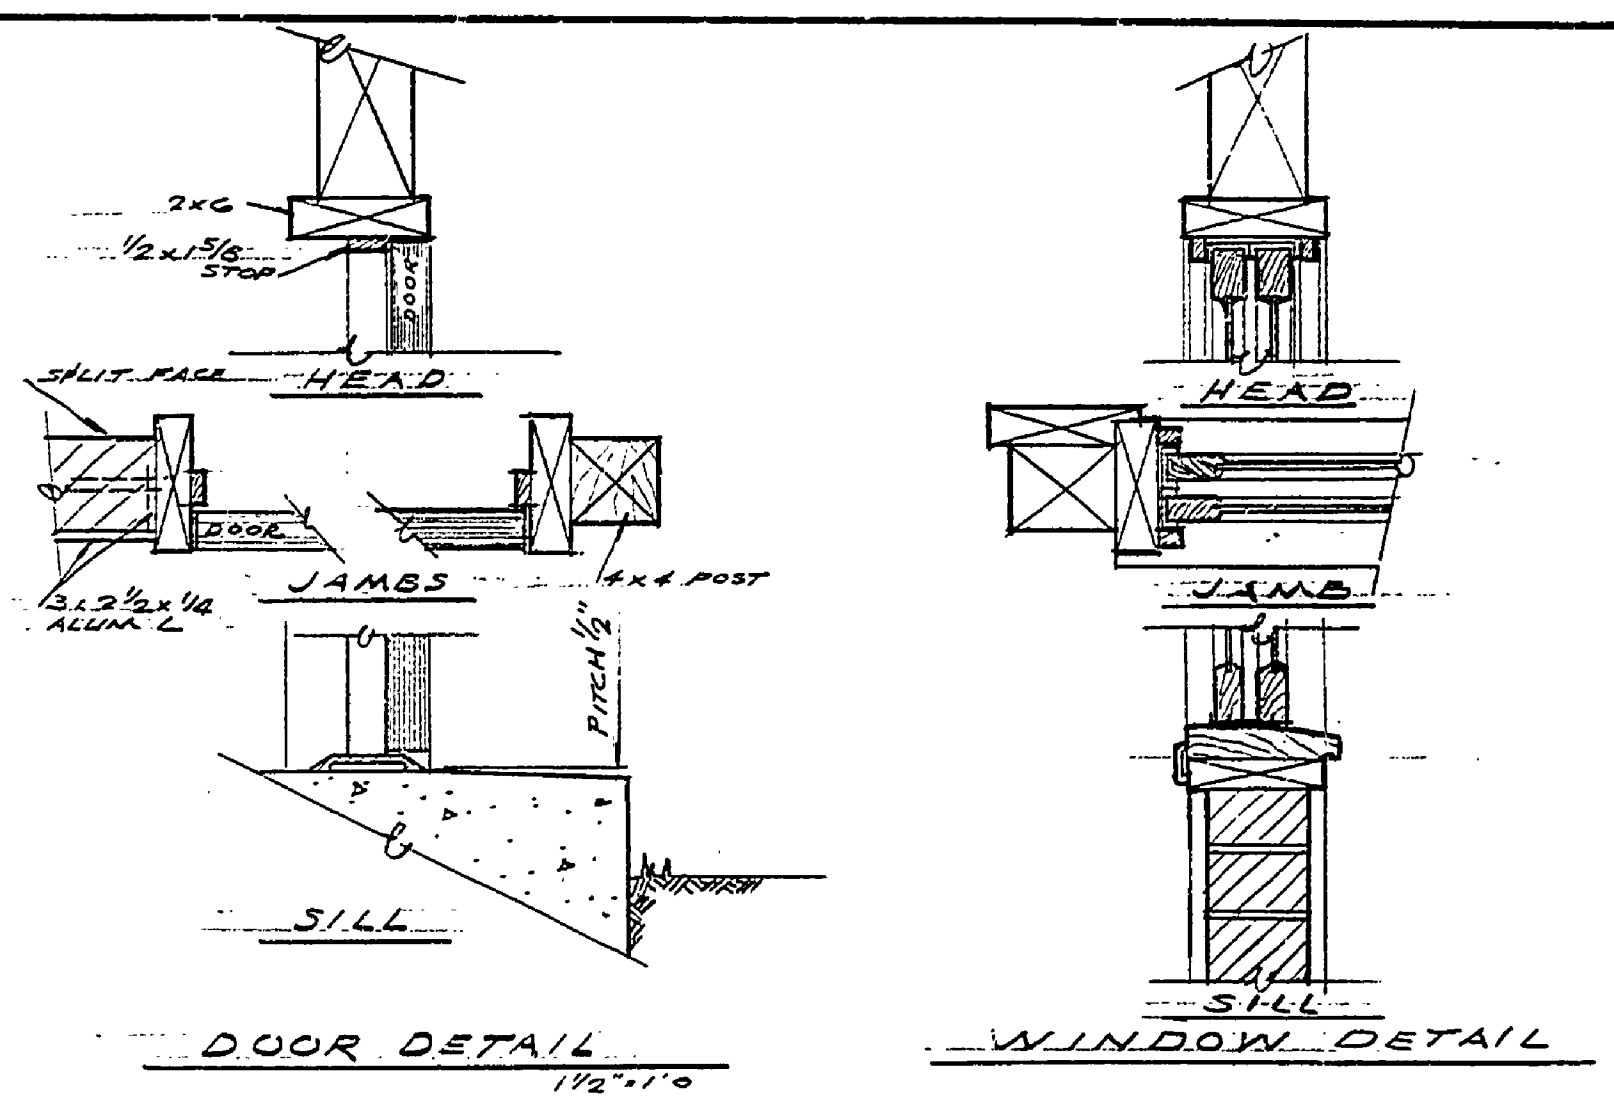


CONSERVATION COMMISSION APPROVAL
 BY: _____ DATE: _____
 RECOMMENDED: W.A.G. 1-24-66
 FOR APPROVAL: _____ DATE
 RECOMMENDED: R.P.D. 1-30-67
 FOR APPROVAL: _____ DATE
 IN CHARGE OF DESIGN
 DIVISION APPROVAL
 BY: Paul P. Reaick DATE: 2-16-67
 ACTING DIVISION CHIEF
 MICHIGAN
 DEPARTMENT OF CONSERVATION
 APPROVED: H.C. Mansueti 2-13-67
 CHIEF ENGINEER DATE
 PLAN NO. PROJECT NUMBER SHEET
 Pa 152-283-1047-300-456.9 1 OF 1

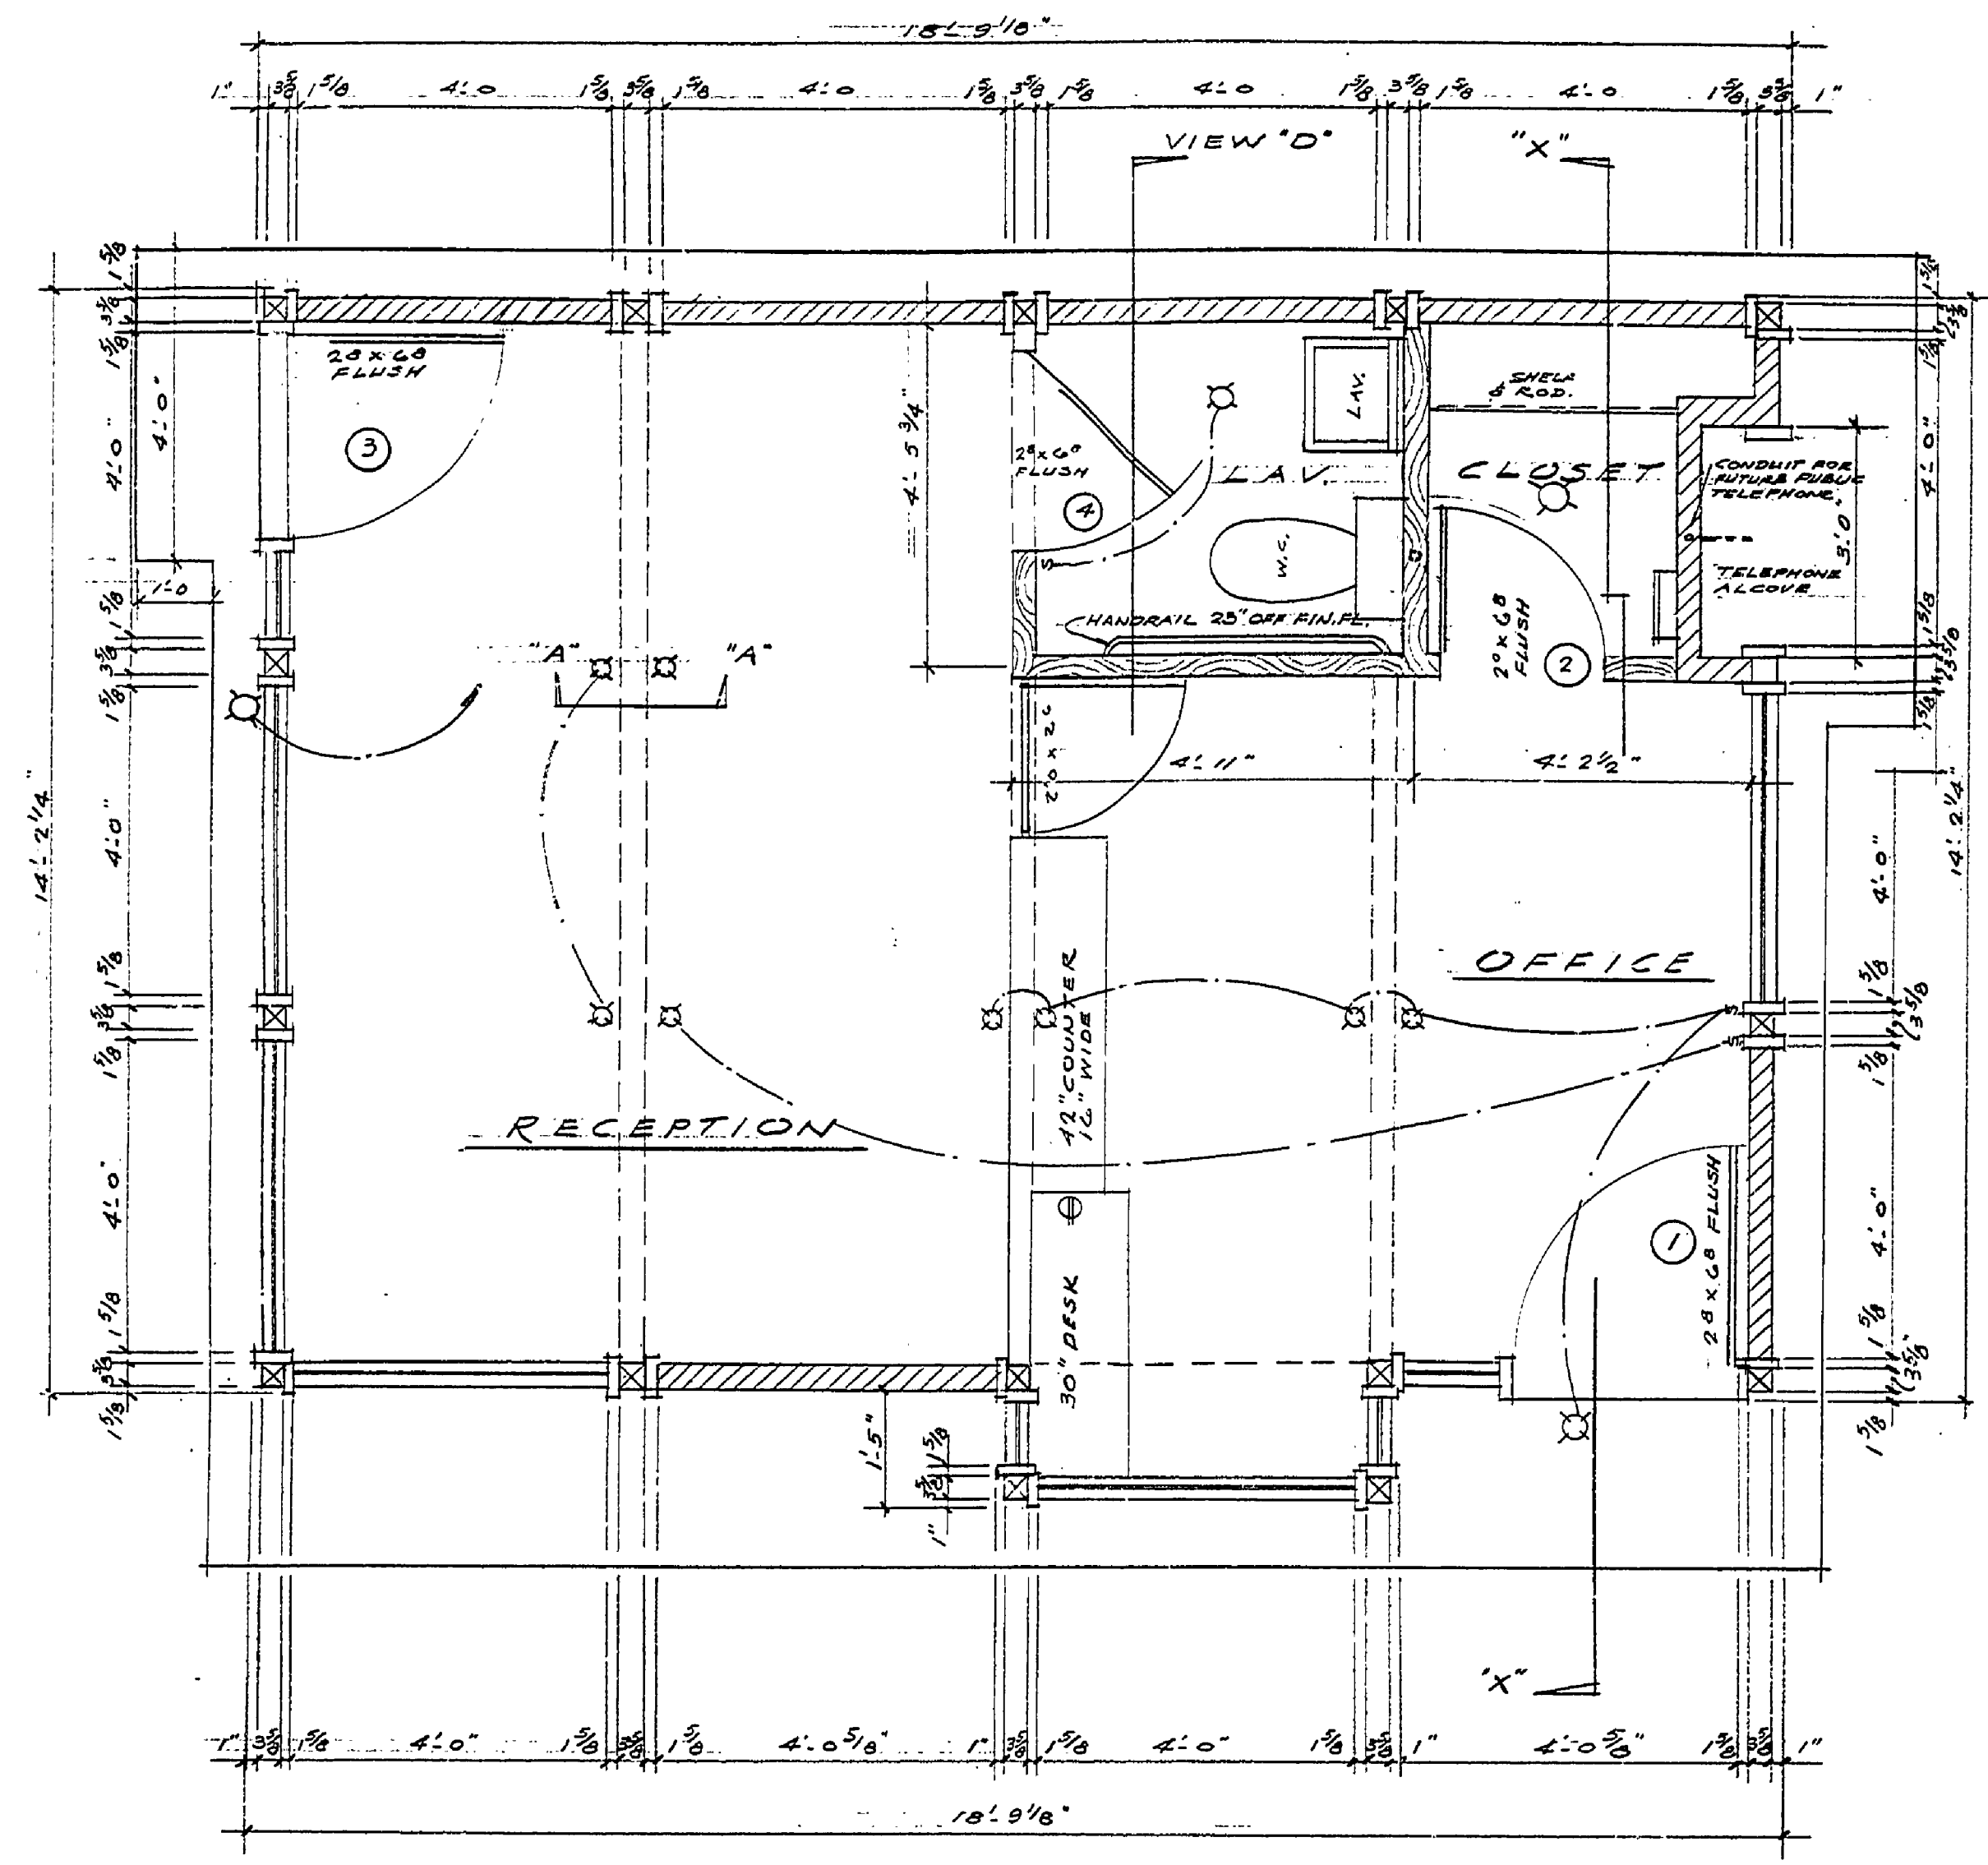

SURVEYED BY	DRAWN BY	NO.	DATE	BY	REVISIONS	NO.	DATE	BY	REVISIONS	MICHIGAN DEPARTMENT OF CONSERVATION	CONTROL BOOTH- BLDG #5 YANKEE SPRINGS REC. AREA	SHEET NO. 1 OF 1	SITE PLANS - F DETAILS
DESIGNED BY	CHECKED BY	1.				3.				FOR PROJECT NO.			SHEET 1 OF 1 PLAN NO. A-142
		2.				4.							