



Decker
Peeder
Rankin
INC.
landscape
architects
and
planners

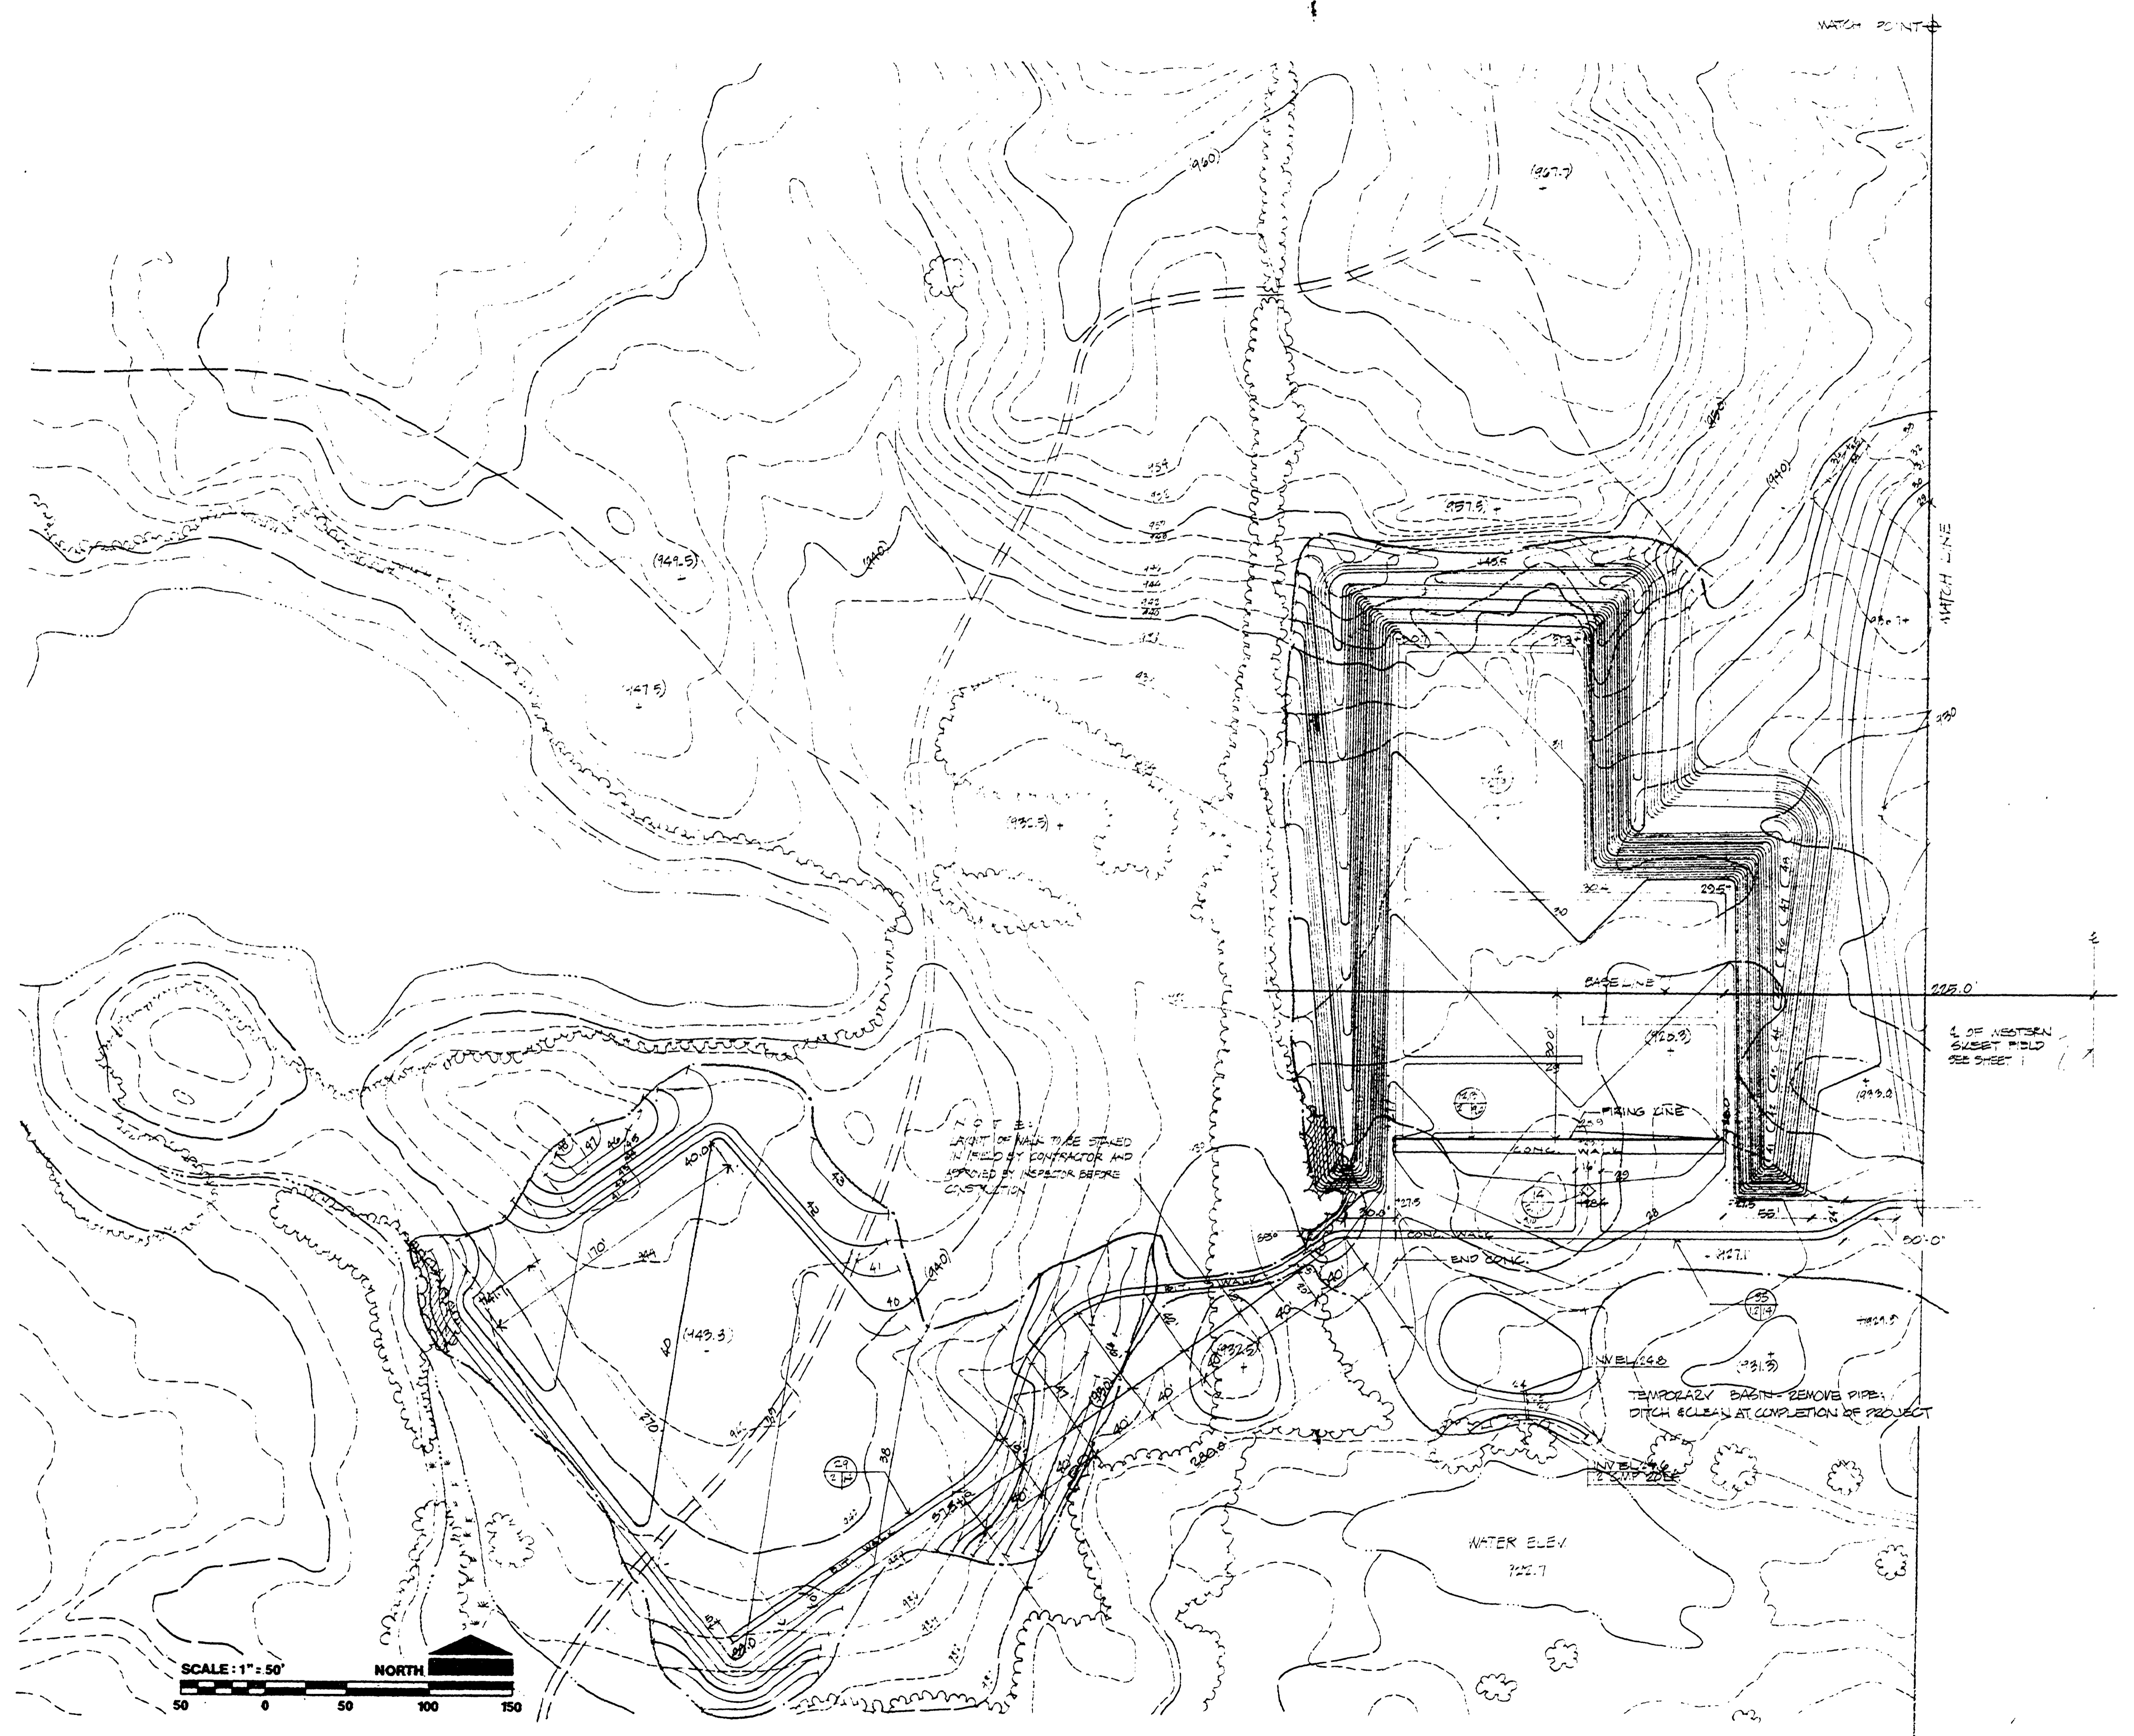

NOTE:
LIMIT OF MAIL TIME STAMPED
IN FIELD BY CONTRACTOR AND
APPROVED BY INSPECTOR BEFORE
CONSTRUCTION

TEMPORARY BASIN - REMOVE PIPE,
DITCH & CLEAN AT COMPLETION OF PROJECT

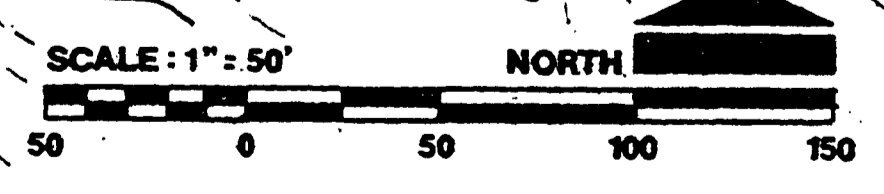

SURVEYED BY	DRAWN BY	NO.	DATE	BY	REVISIONS	NO.	DATE	BY	REVISIONS	MICHIGAN DEPARTMENT OF NATURAL RESOURCES	SITE - GRADING PLAN B	Bald Mountain Recreation Area AREA OR PARK	PROJECT NO. 22-4073
DESIGNED BY	CHECKED BY	1.				3.					SHEET TITLE	Shooting Facility	SHEET 2 OF 19 PLAN NO. E-111
DATE	DATE	2.				4.							