
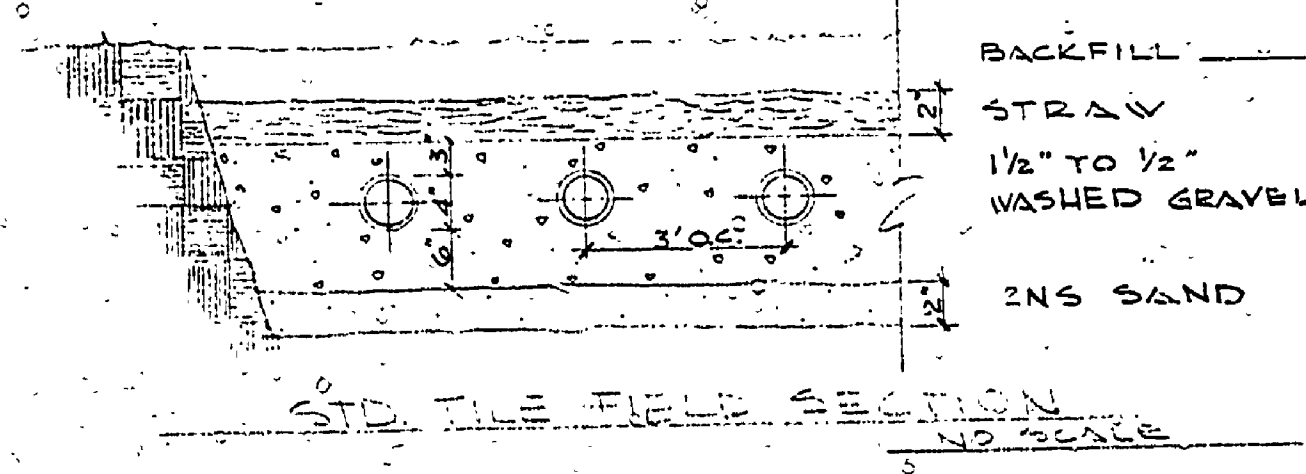
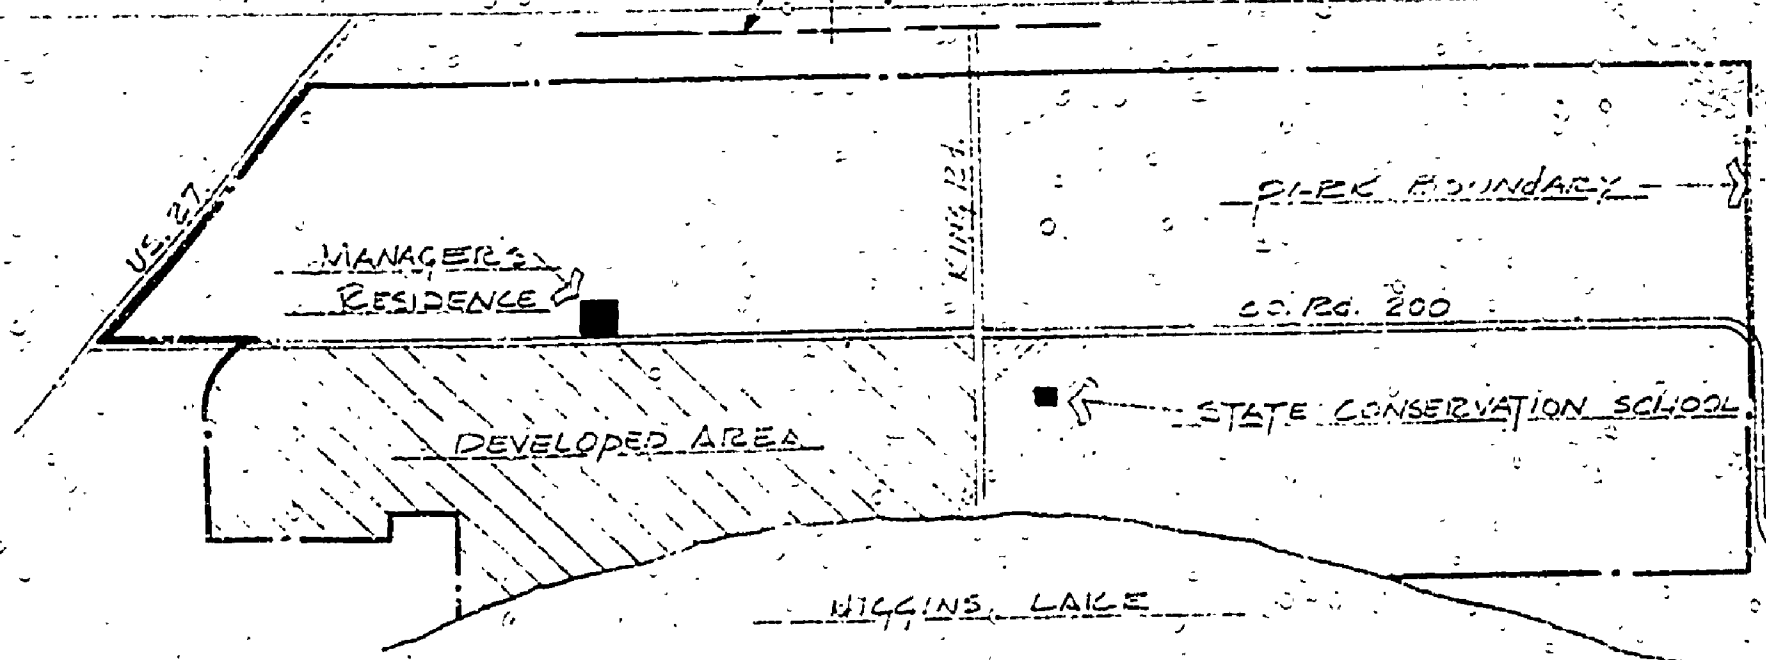


north higgins lake state park

managers residence

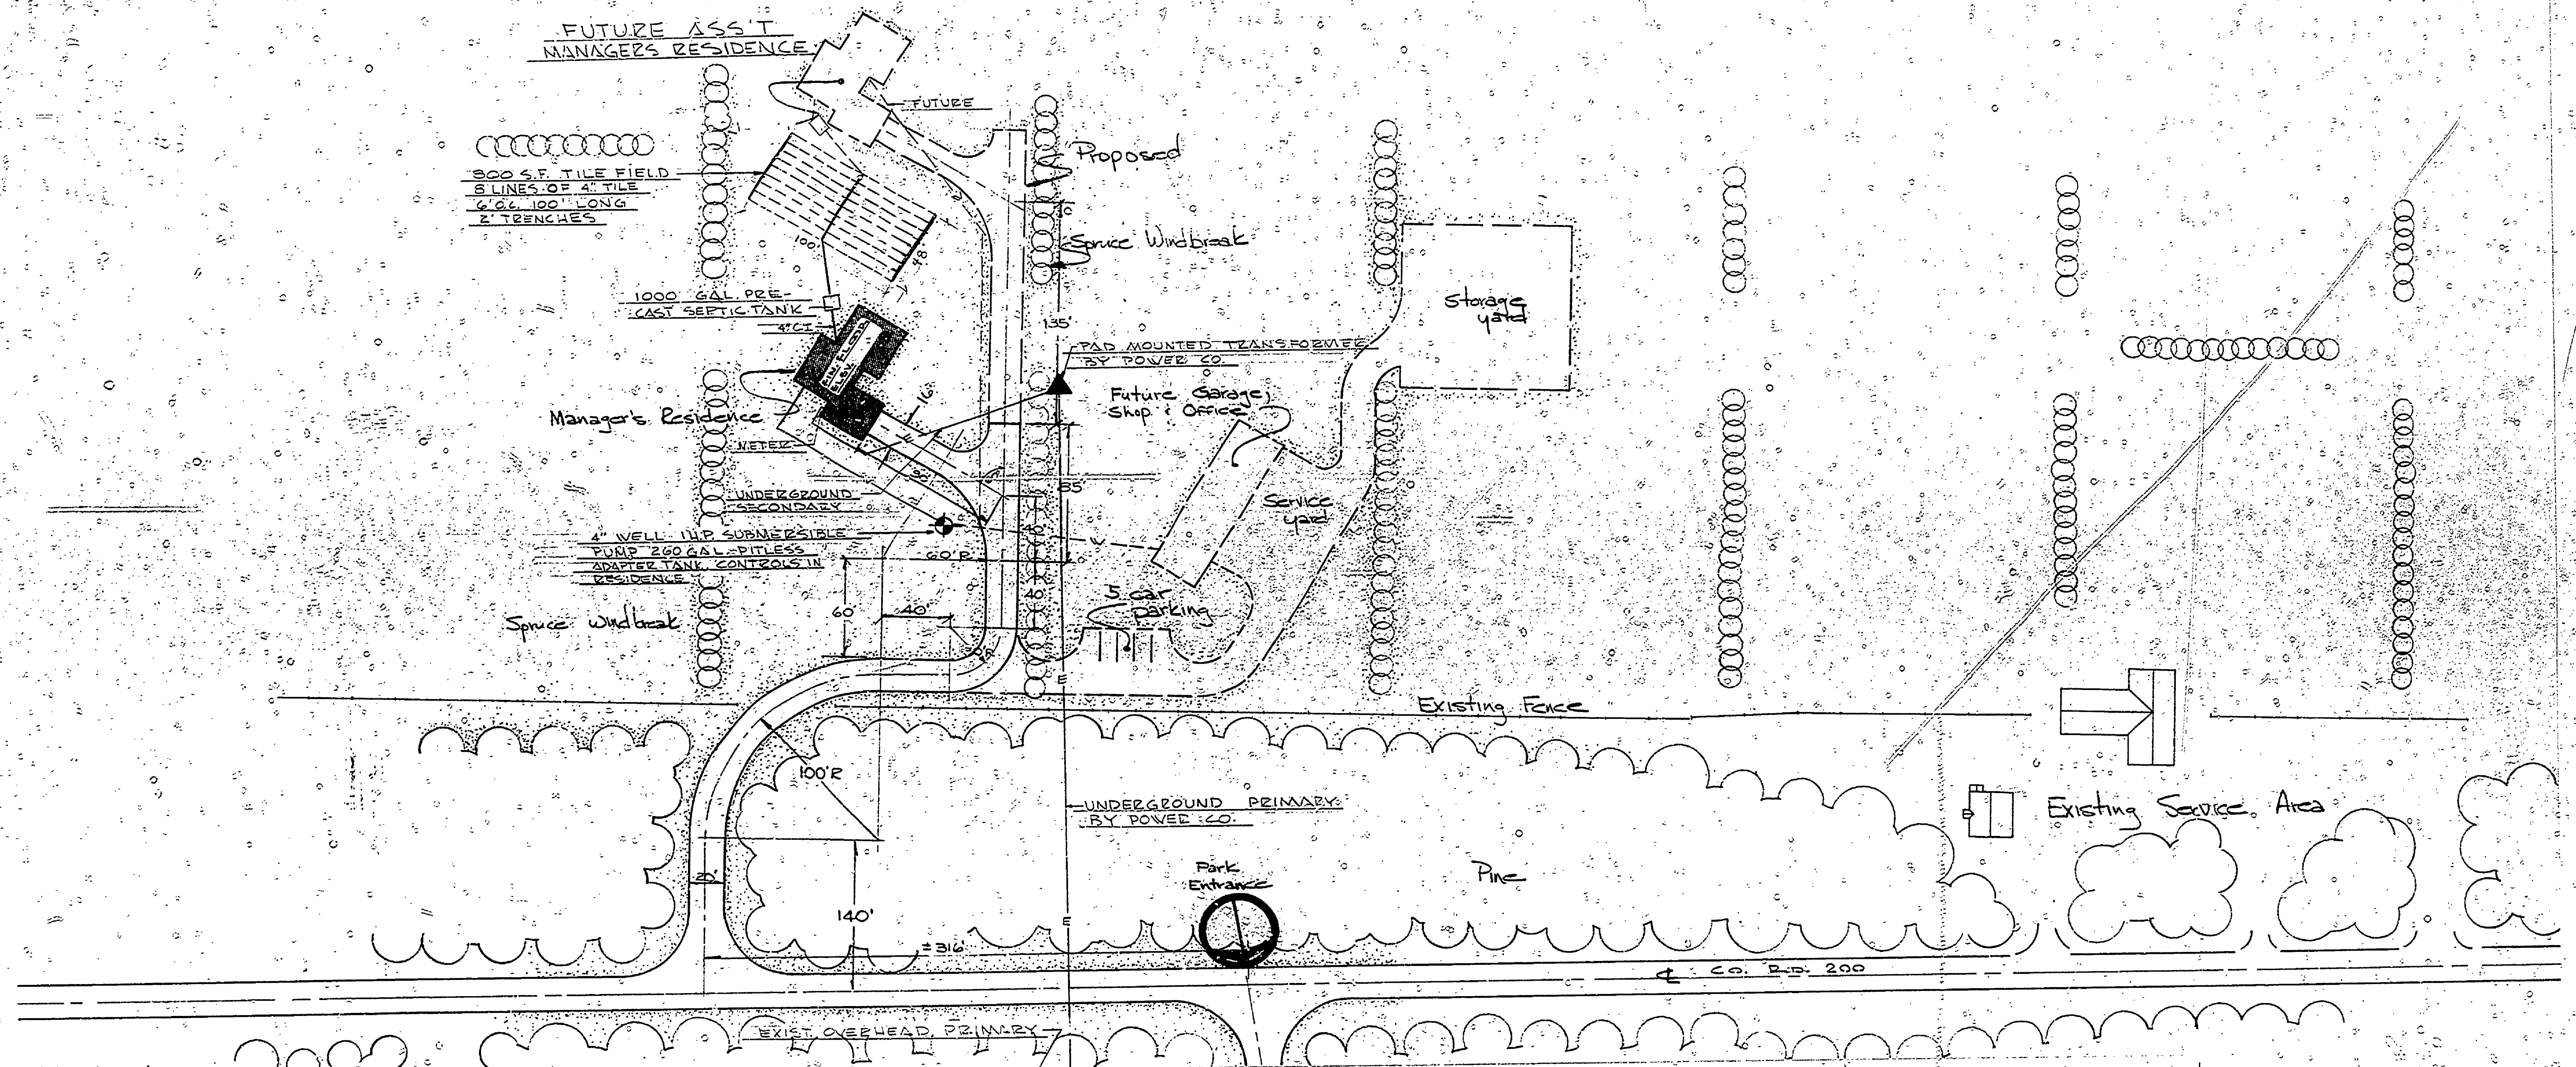

BUILDING COMMITTEE APPROVAL	
BY: CHAIRMAN	DATE
RECOMMENDED FOR APPROVAL: W.N.C.	8-1-71
ENGINEERING OR ARCHITECTURAL SUPERVISOR	DATE
RECOMMENDED FOR APPROVAL: S. J. PETER	8-4-71
PROGRAM AND PLAN COORDINATOR	DATE
DIVISION / REGION APPROVAL	
BY: [Signature]	8-10-71
ENGINEERING DIVISION	DATE
APPROVED: [Signature]	8-17-71
CHIEF ENGINEER	DATE
PROJECT NO. 28-1137	
SHEET ONE OF FIVE	PLAN NO. A-107

SURVEYED BY	DRAWN BY	NO.	DATE	BY	REVISIONS	NO.	DATE	BY	REVISIONS
	G. TOMPKINS	1	7-71			1	9/11/71	G.R.C.	SITE REV. PER PARKS
DESIGNED BY	PARKE, INC.	2				2			
DATE	CHECKED BY	DATE							

MICHIGAN DEPARTMENT OF NATURAL RESOURCES
 SITE PLAN COVER SHEET
 SHEET TITLE
 NORTH HIGGINS LAKE STATE PARK
 AREA OR PARK
 PROJECT MANAGER'S RESIDENCE