


NO.	DATE	BY	REVISIONS
1			
2			
3			
4			
5			
6			

REVIEWED BY SECTIONS	DATE	APPROVED BY
ARCHITECTURAL	12-17-53	J.I.R.
ENGINEERING	2-24-54	H.C.M.
LANDSCAPE	12-17-53	J.I.R.


  

DATE	BY	REVISIONS

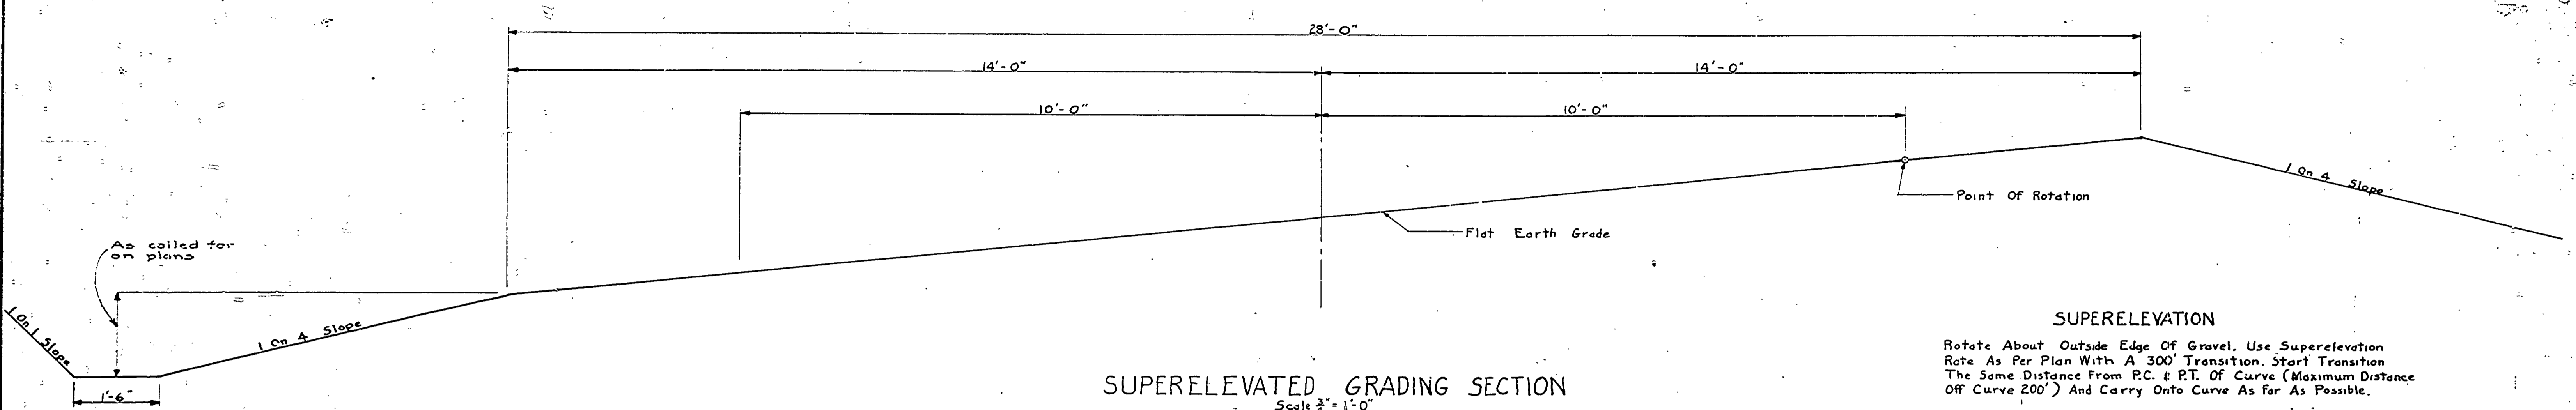

**SUPERELEVATED GRADING SECTION**  
Scale  $\frac{1}{4}'' = 1'-0''$

**SUPERELEVATION**  
Rotate About Outside Edge Of Gravel. Use Superlevation Rate As Per Plan With A 300' Transition. Start Transition The Same Distance From P.C. & P.T. Of Curve (Maximum Distance Off Curve 200') And Carry Onto Curve As Far As Possible.

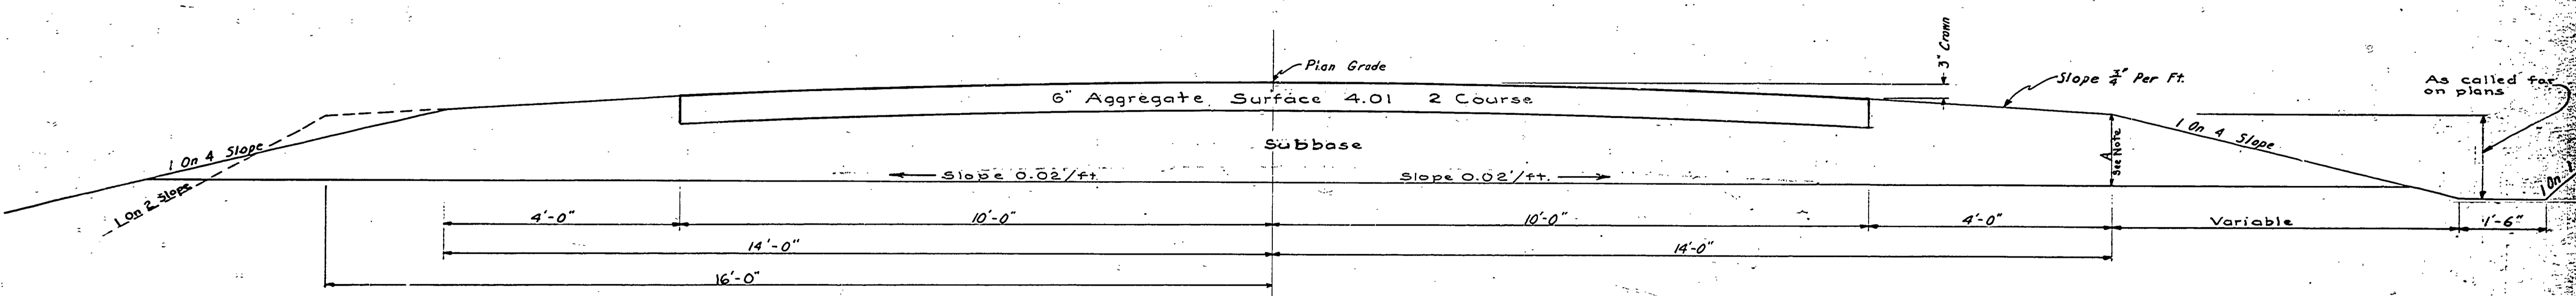

**TYPICAL SECTION**  
Scale  $\frac{1}{4}'' = 1'-0''$

Note: From Sta. 0+00 To Sta. 75+00 A=1'-6"  
From Sta. 75+00 To Sta. 292+00 A=1'-0"