

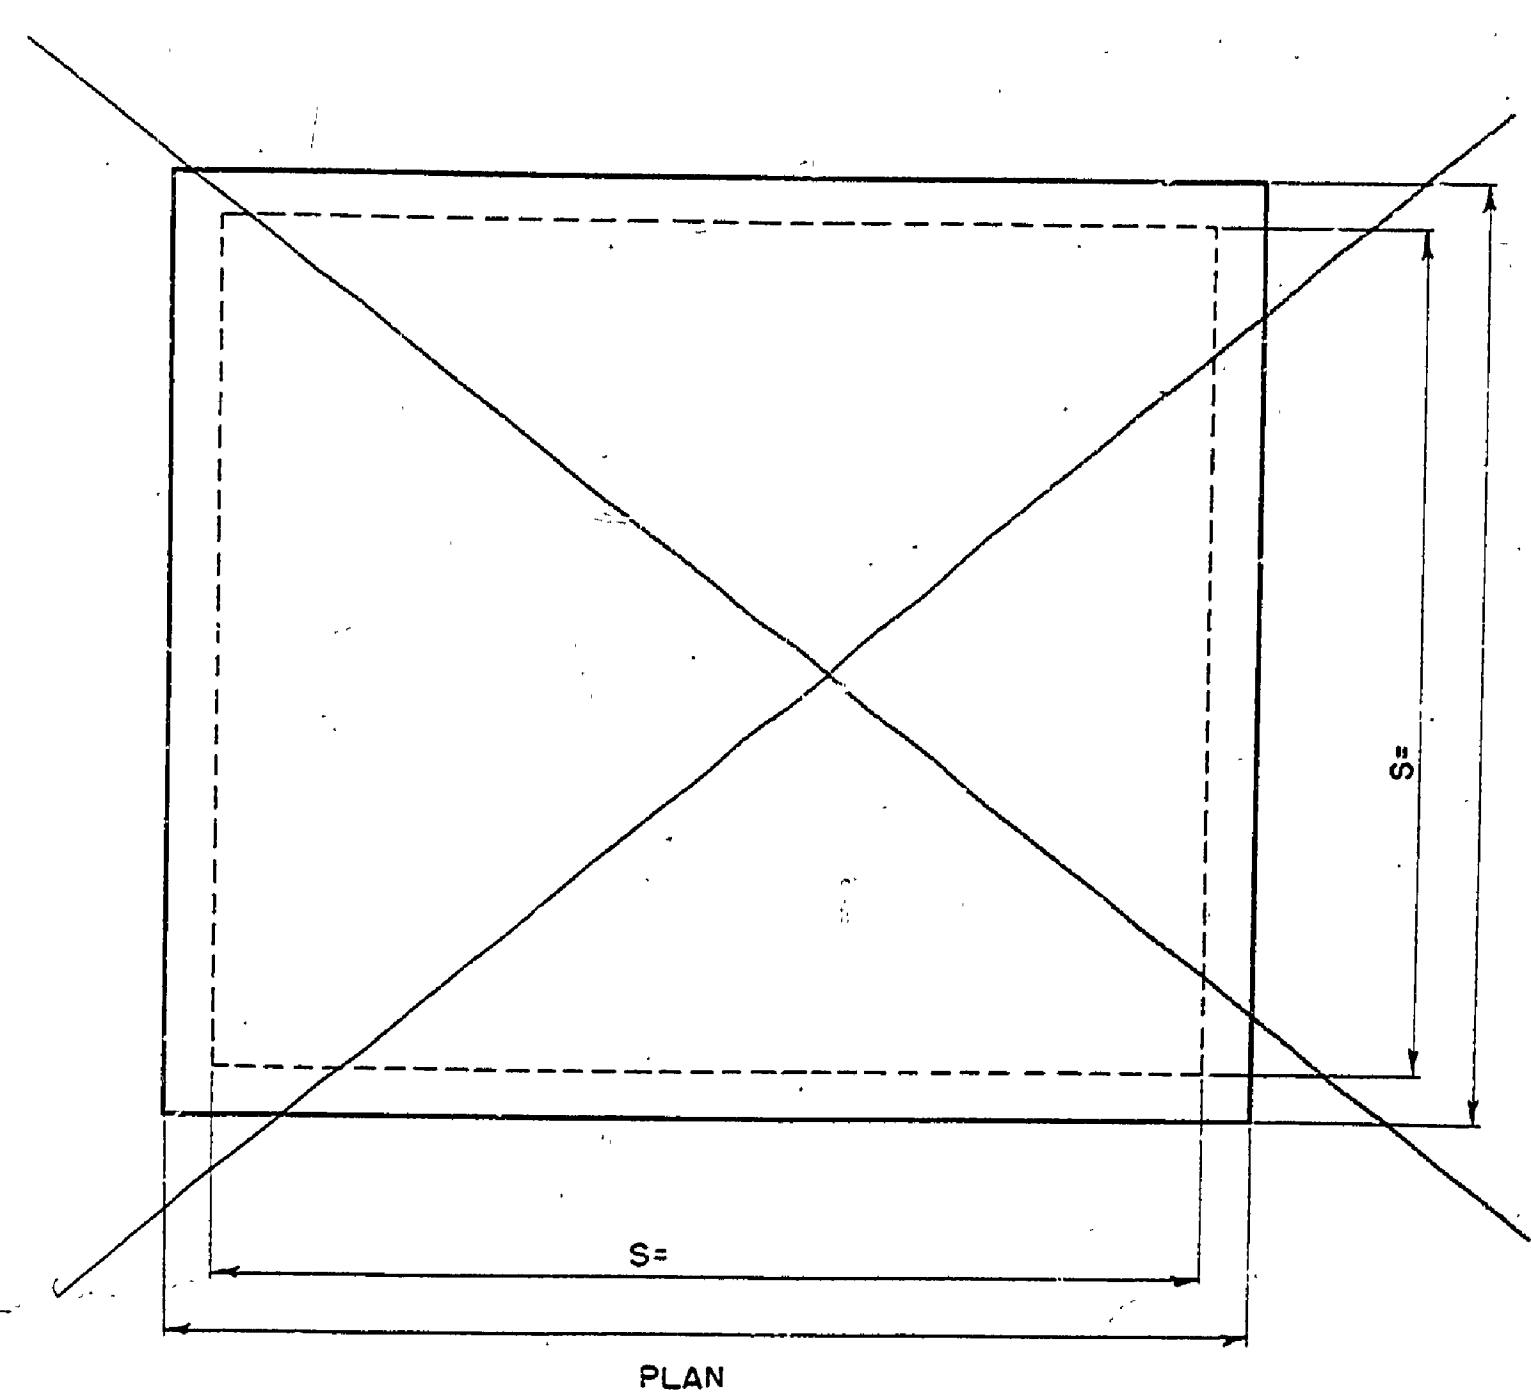


DATE BY									
REVISIONS	4	5	6						
NO. DATE BY	1 2/1/53 DMC	2 2/1/53	3 2/1/53						
APPROVED BY	[Signature]			DATE	2-22-53				
REVIEWED BY SECTIONS	ARCHITECTURAL	ENGINEERING	LANDSCAPE	DATE	2-21-53	2-21-53	2-21-53		
DRAWN BY	K.E.B.	CHECKED BY	P.A.H.	DATE	30 Jan. 1953				

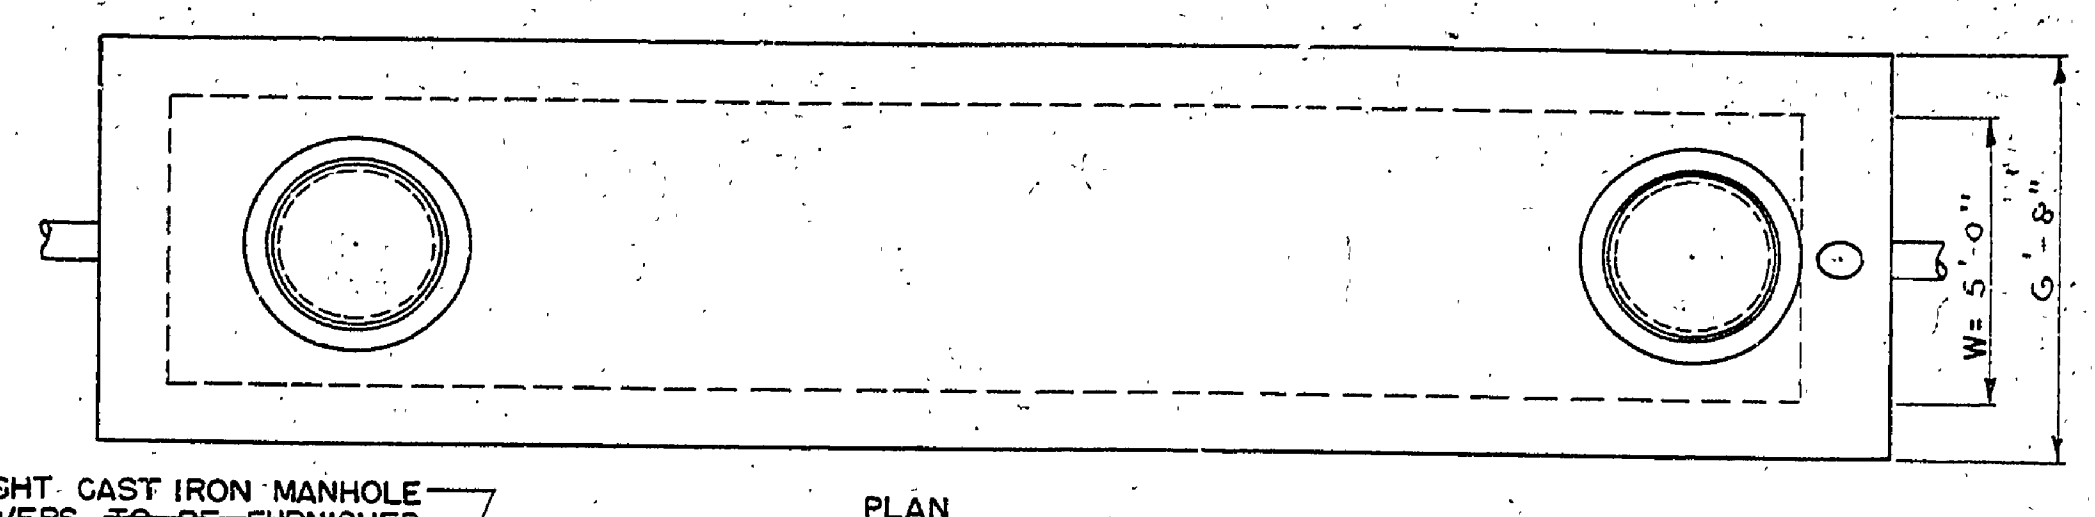

NOTES FOR DOSING CHAMBER  
 SEE PLAN NO. S.E. 119 FOR STEEL REINFORCING DETAILS AND DETAIL DIMENSIONS OF DOSING CHAMBER BEAM.  
 USE SIPHON WITH DRAWDOWN  
 USE S = , H = , K = , h =

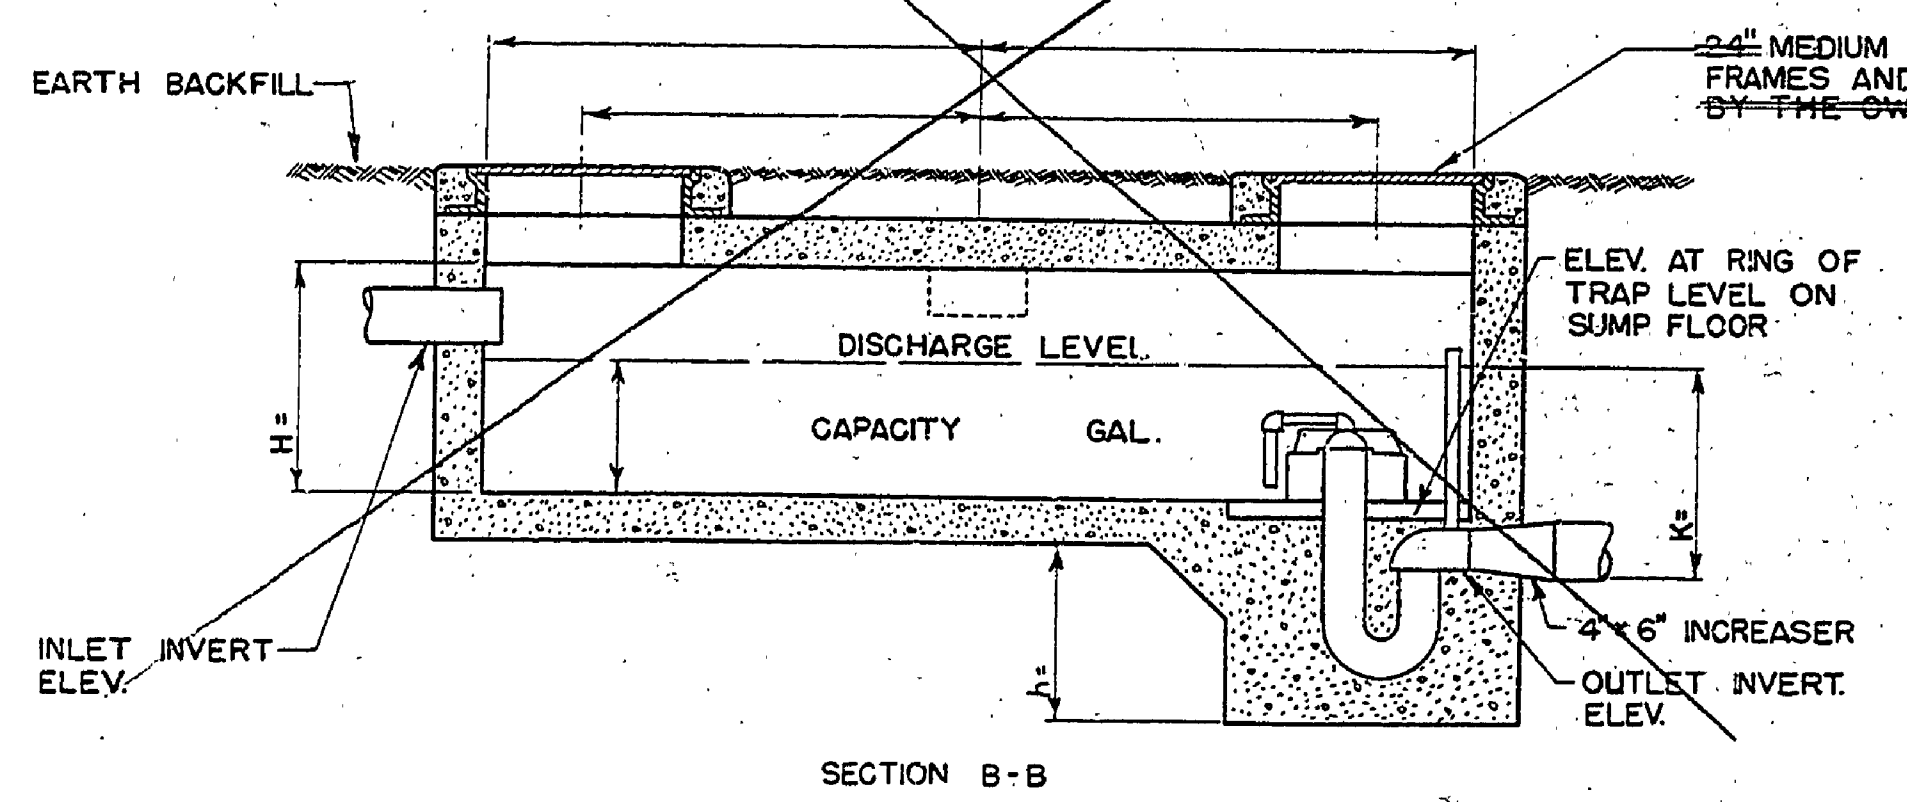

NOTES FOR SEPTIC TANK  
 SEE PLAN NO. S.E. 121 FOR STEEL REINFORCING DETAILS AND DETAIL DIMENSIONS.  
 USE L = 27'-0", W = 5'-0", h = 1'-0"

