

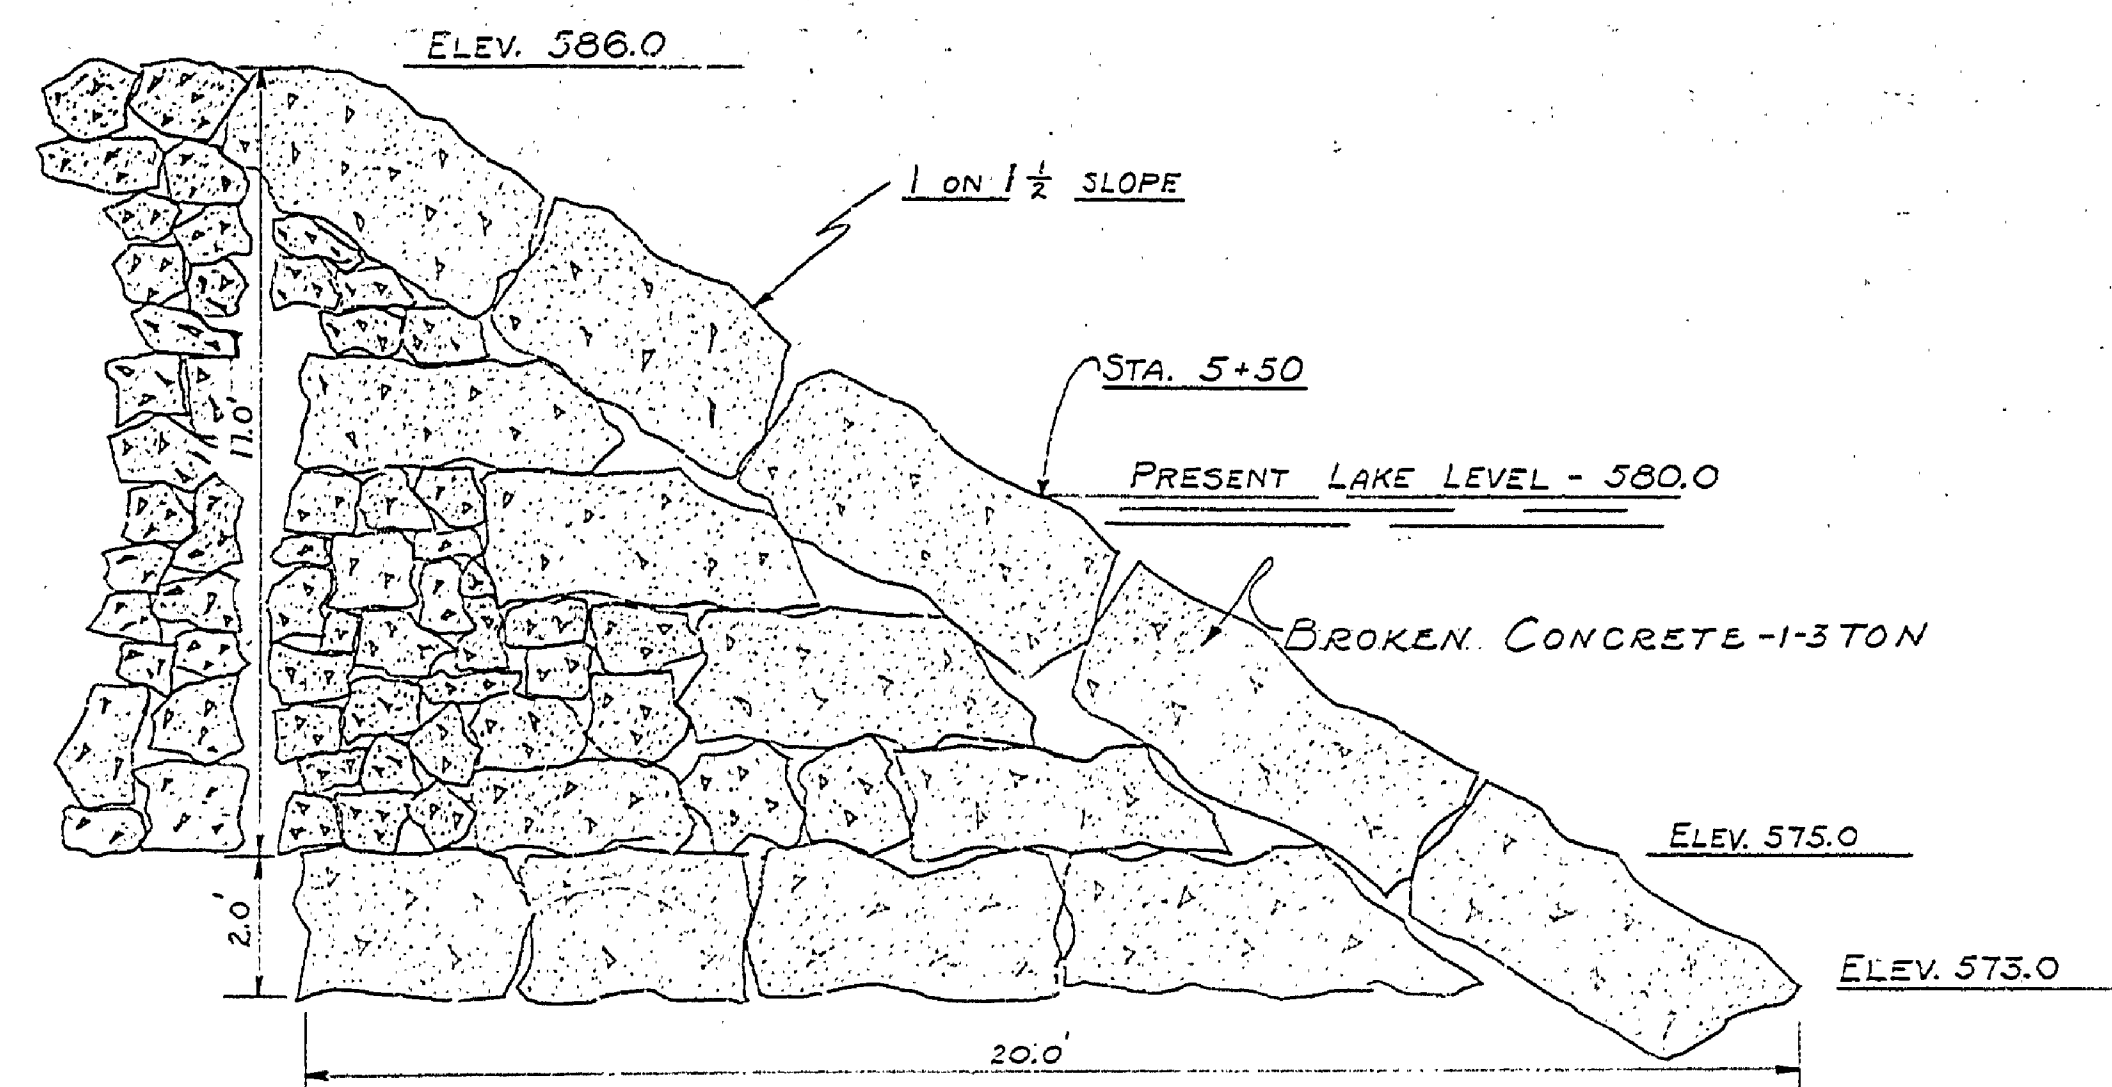


L A K E M I C H I G A N

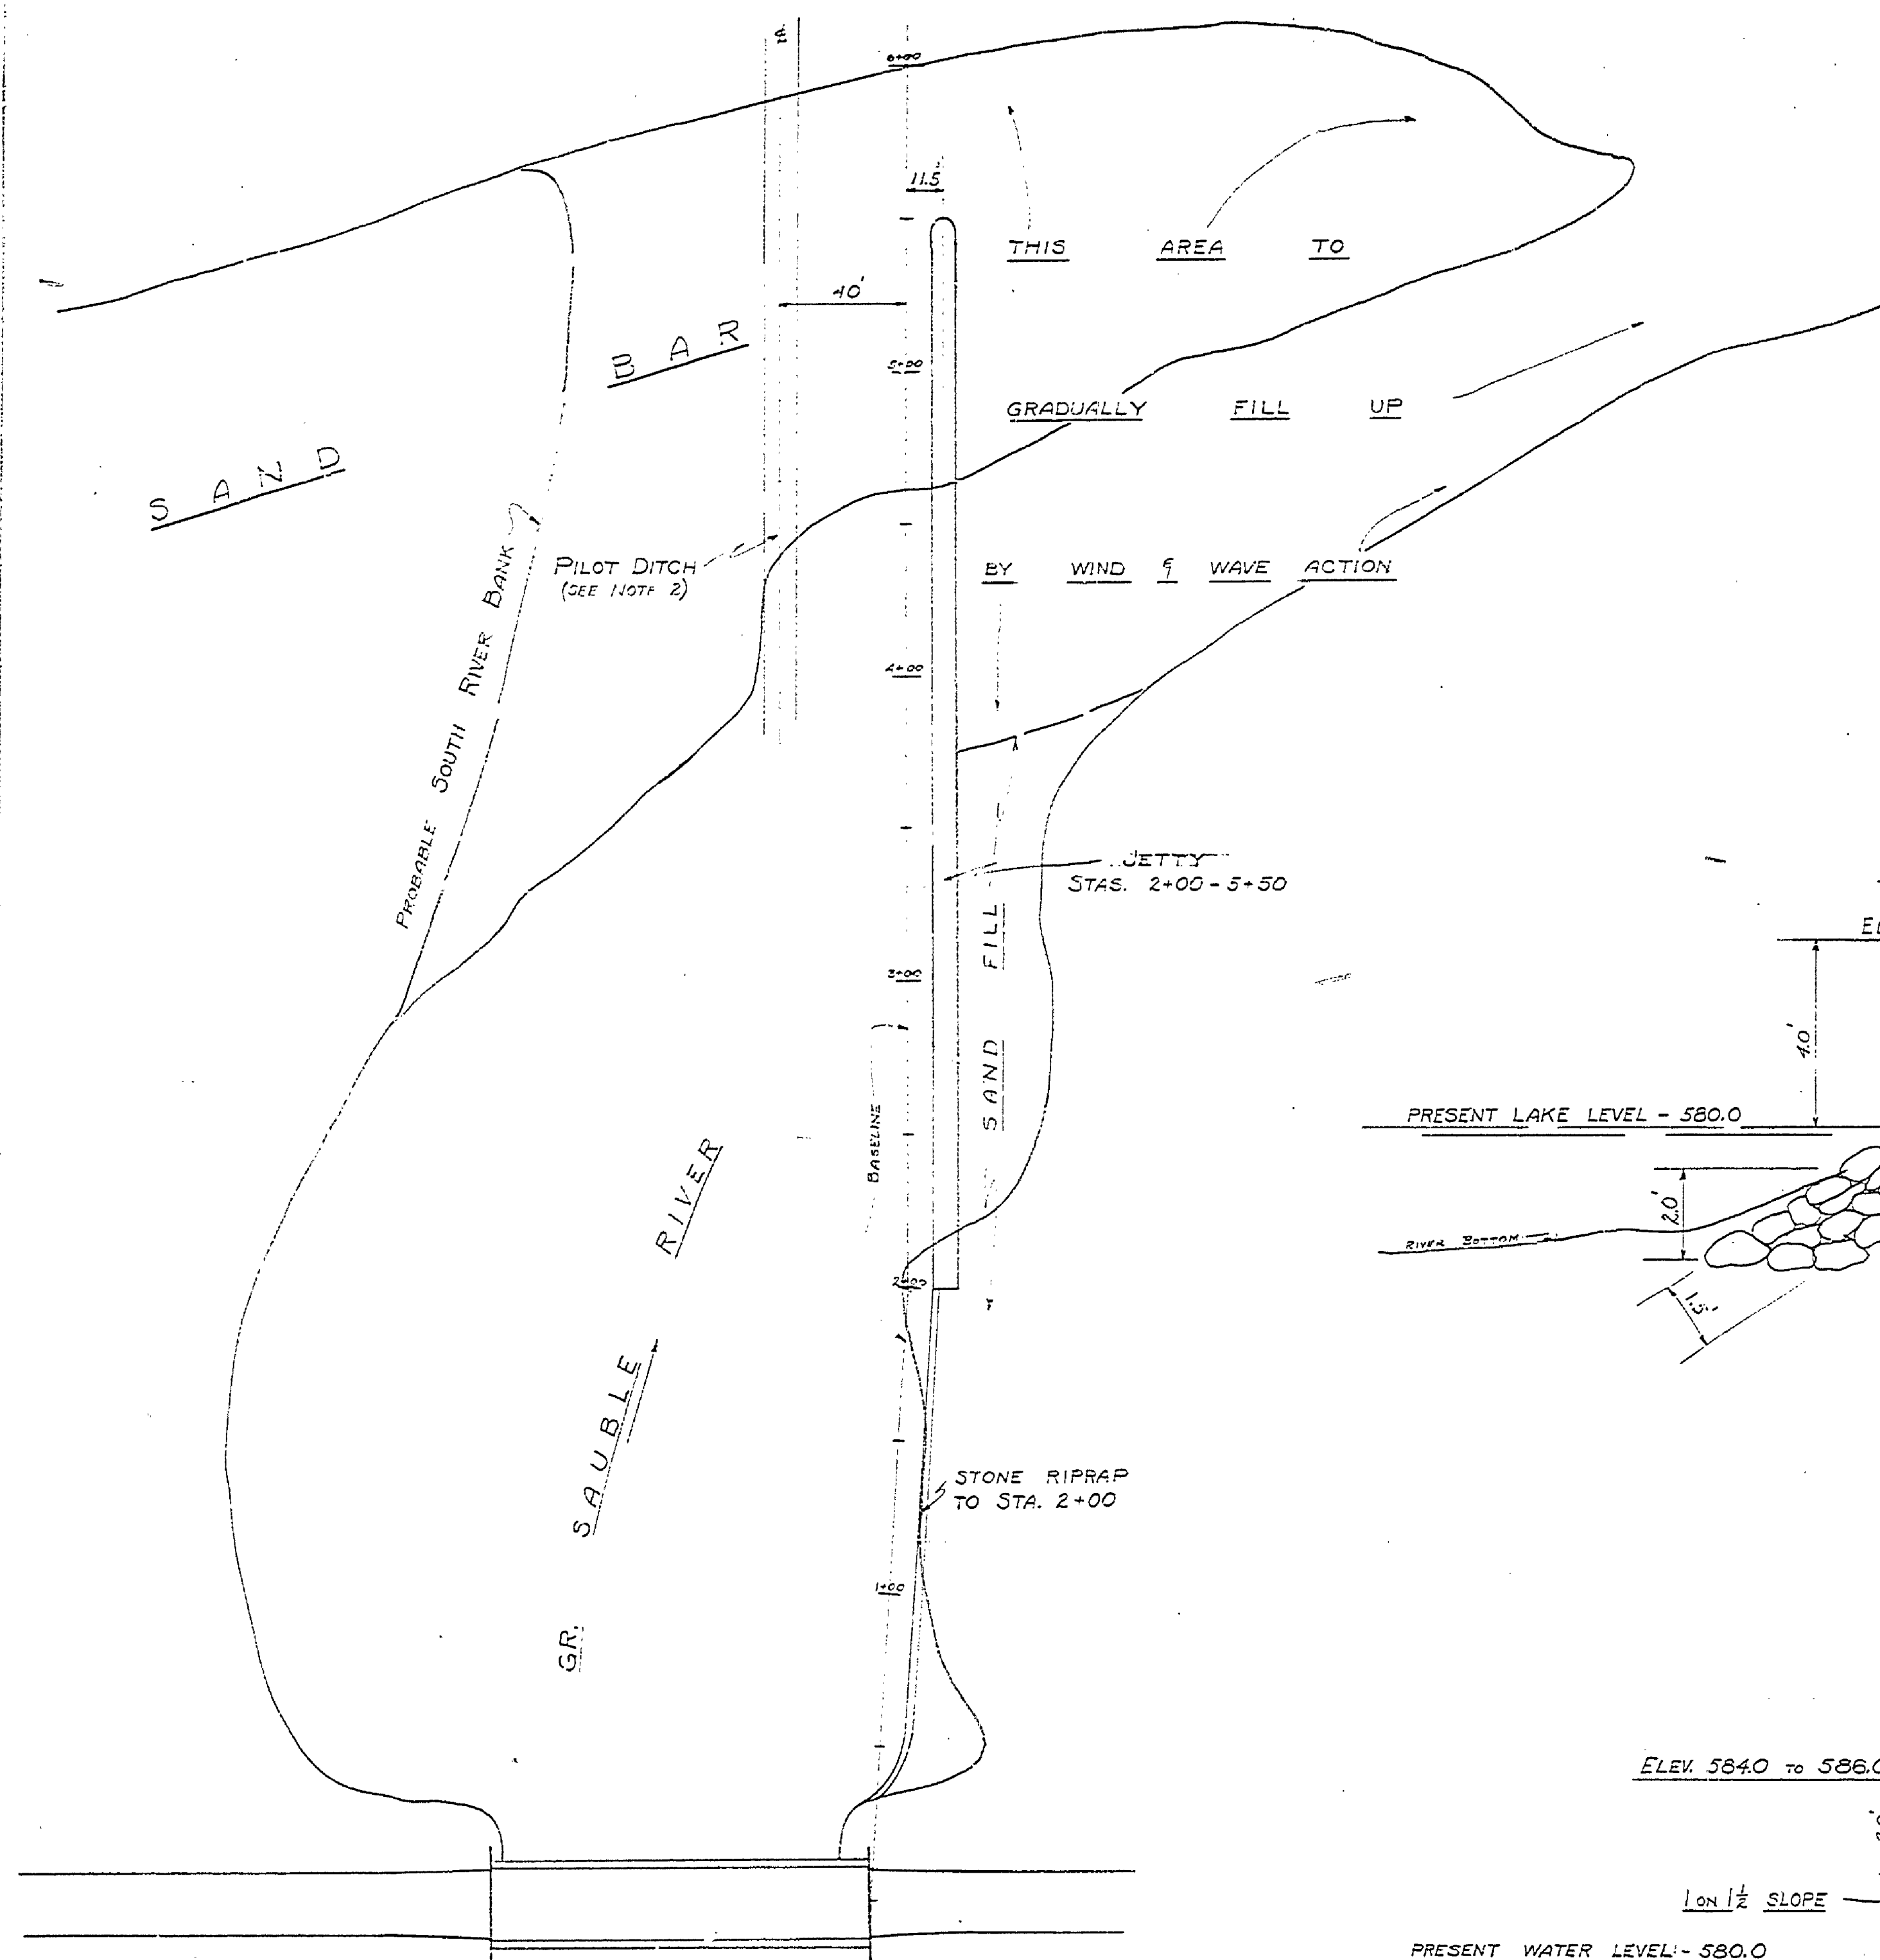

SIDE SECTIONAL VIEW AT END OF JETTY
SCALE: 1/8" = 1'-0"

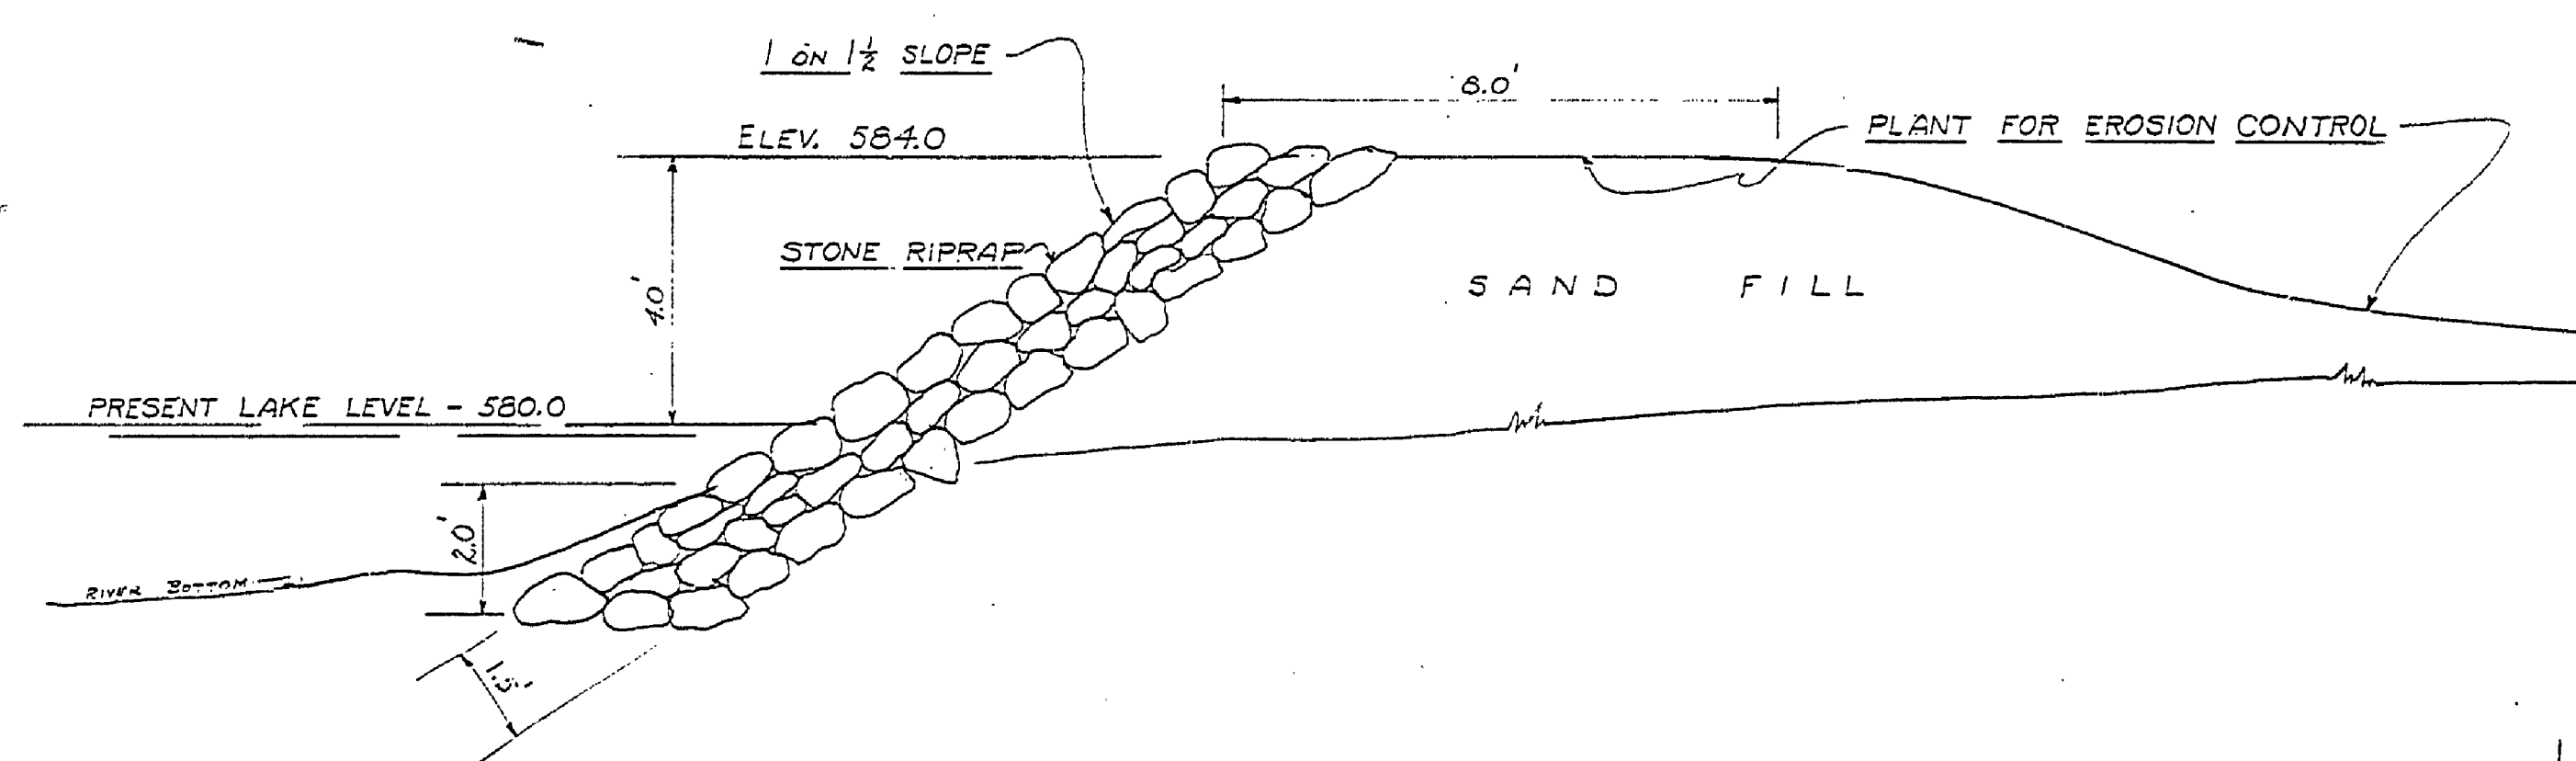


TYPICAL RIPRAP SECTION
SCALE: 1/8" = 1'-0"

NOTE 1: ELEVATION TOP OF JETTY


STA. 2+00 - STA. 3+50 (incl.)	- 584.0
STA. 3+75 -	- 584.5
STA. 4+00 -	- 585.0
STA. 4+25 -	- 585.5
STA. 4+50 - STA. 5+50 (incl.)	- 586.0

NOTE 2: PILOT DITCH
DREDGE TO ELEV. 575.0 WITH A BOTTOM WIDTH OF TEN (10) FEET

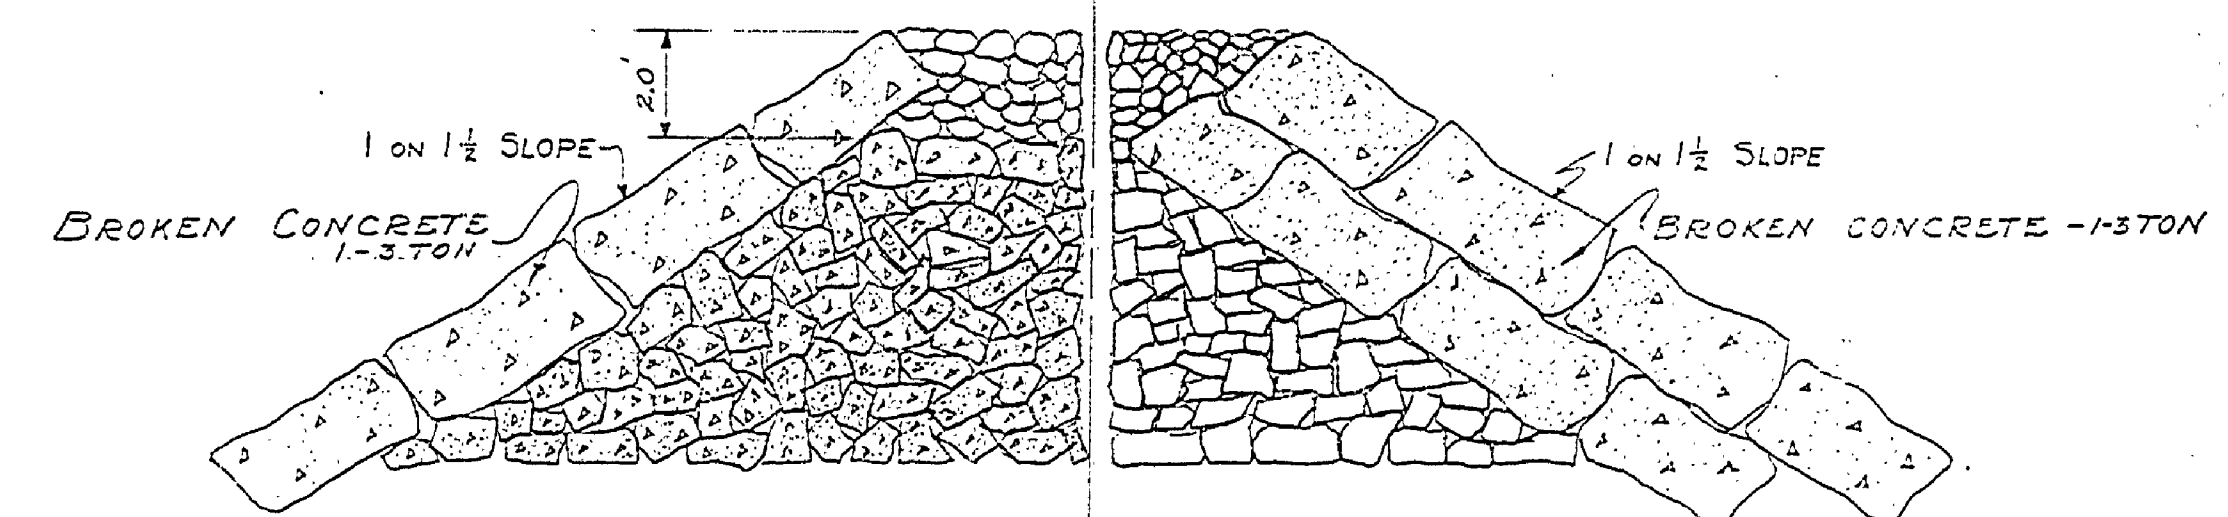

JETTY SECTION
STA. 4+00 TO STA. 5+00
SCALE: 1/8" = 1'-0"

JETTY SECTION
STA. 5+00 TO STA. 5+50
SCALE: 1/8" = 1'-0"

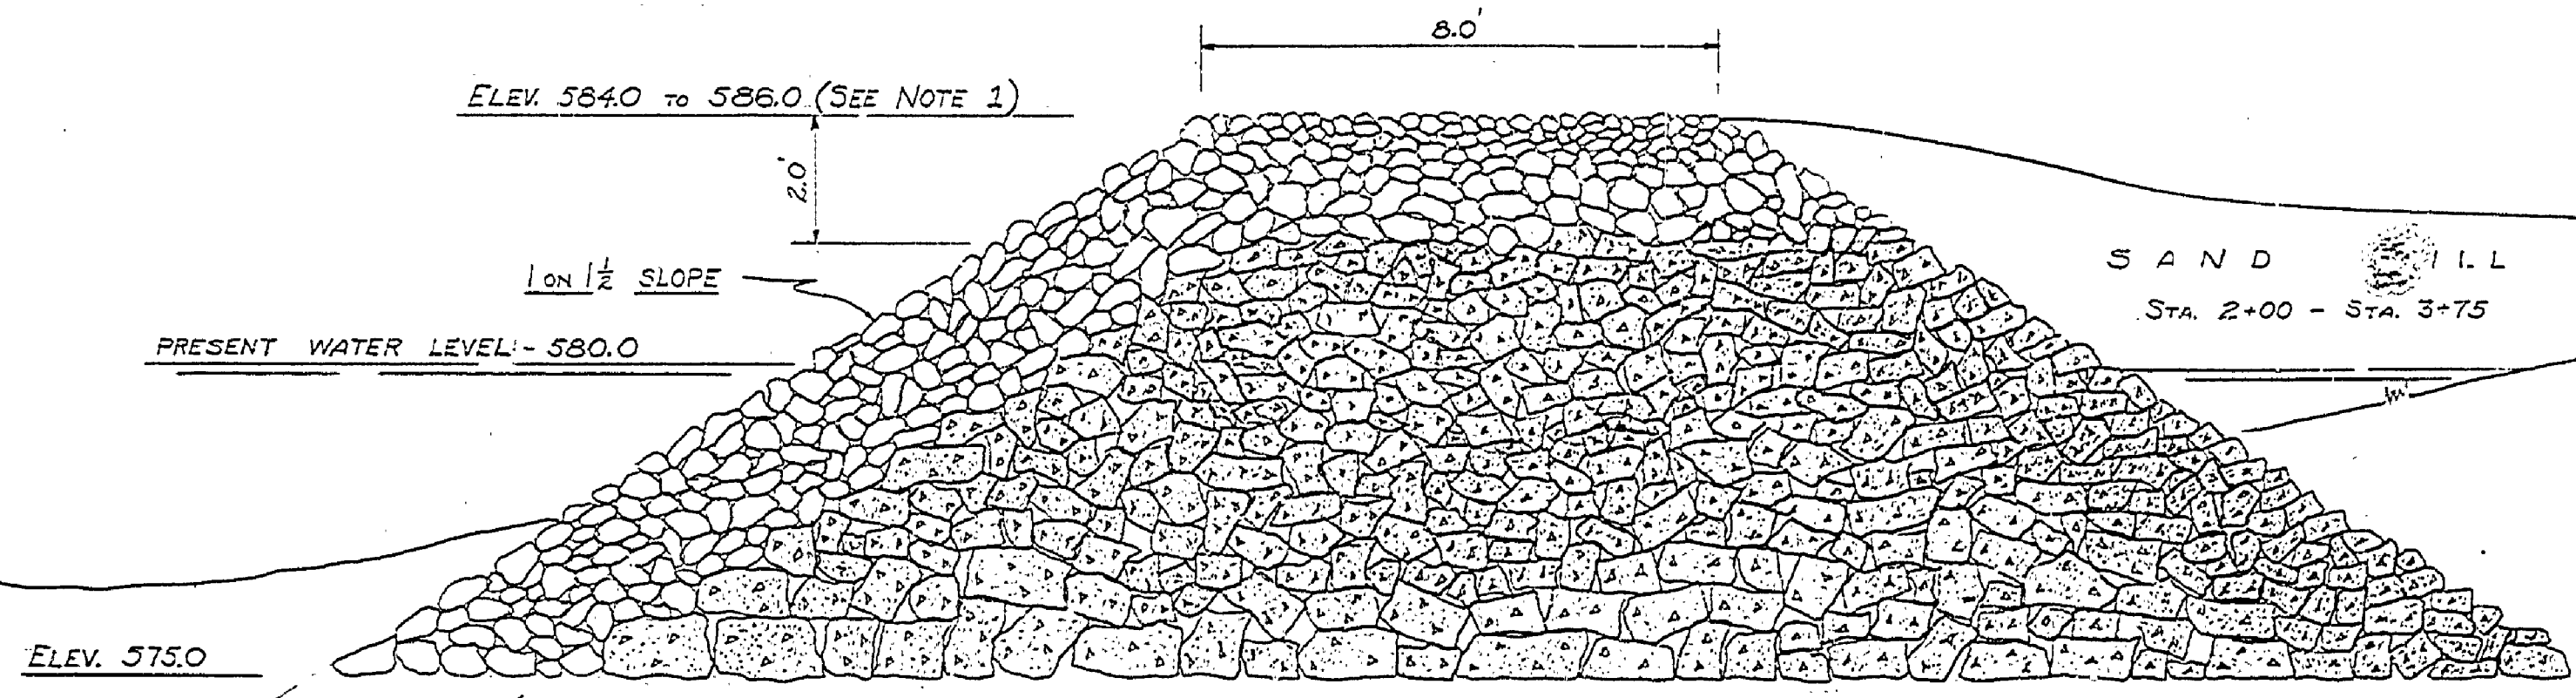

TYPICAL JETTY SECTION
SCALE: 1/8" = 1'-0"

MICHIGAN
DEPARTMENT OF CONSERVATION
UNITED STATES
DEPARTMENT OF THE INTERIOR
NATIONAL PARK SERVICE
COOPERATING

DRAWN BY K.M.K.	LUDINGTON STATE PARK WATER CONTROL STRUCTURES	PLAN NO. MICH. NO. LUD.1088-23
DESIGNED BY R.G.M.	MOUTH OF GREAT SAUBLE RIVER	SCALE 1" = 40'
CHECKED BY R.G.M.		DATE 10-16-59
PREPARED AND APPROVED BY [Signature]	DIVISION OF STATE PARKS [Signature]	DATE 11/2/59
	INSPECTOR	DATE 11/2/59