


**NOTE:**  
 ALL DITCH PROFILES INDICATED ARE TO BE FINISH GRADE  
 (TOP OF SEEDED TOPSOIL FOR TOP OF SODDED TOPSOIL)

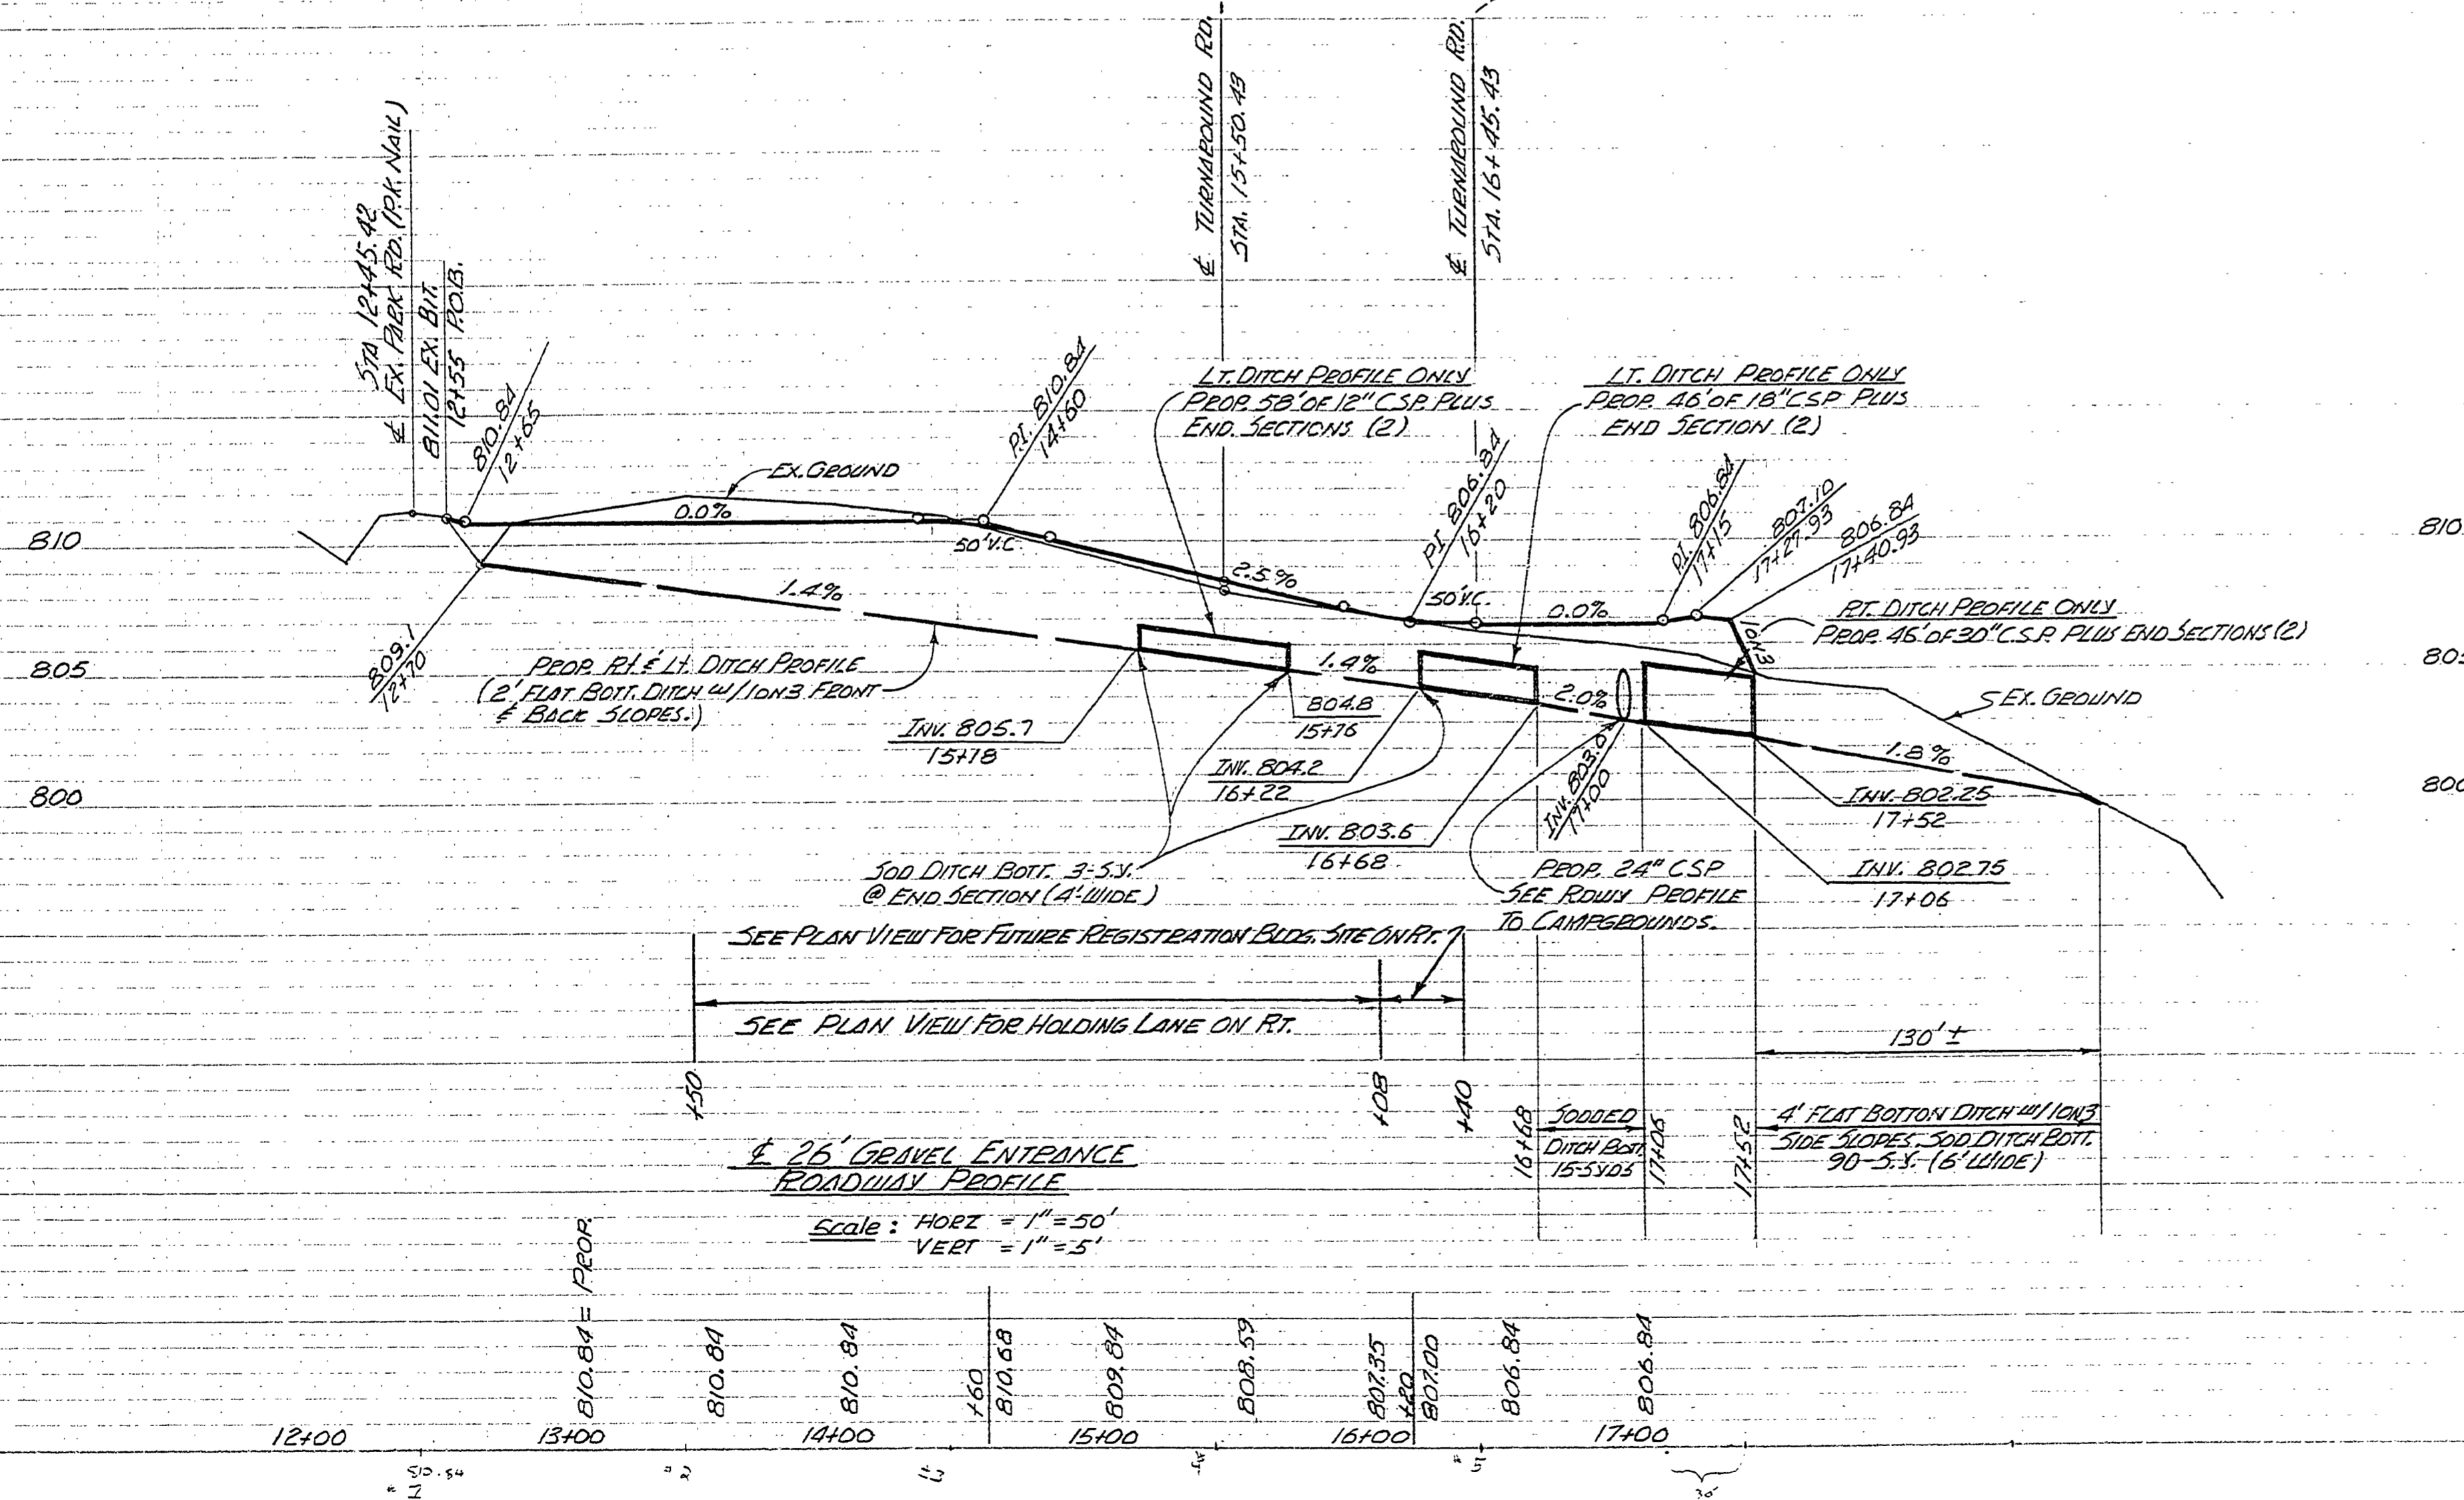

SURVEYED BY		DRAWN BY <b>LEMMON</b>		12-86		NO. DATE BY		REVISIONS		NO. DATE BY		REVISIONS		MICHIGAN DEPARTMENT OF NATURAL RESOURCES		PROJECT NO. <b>24-2587</b>	
DESIGNED BY <b>A. EGRES</b>		CHECKED BY		11-86		1.				3.				SHEET TITLE		SLEEPY HOLLOW S.P. AREA OR PARK	
DATE		DATE		DATE		2.				4.				PROJECT <b>MODERN COMPOUND DEVELOPMENT</b>		SHEET <b>7</b> OF <b>19</b> PLAN NO. <b>E-115</b>	