



BENCH MARK DATA
 B.M.#12 ELEV. 585.11
 FROM P.O.B. CAMPGROUND B.
 N. 88° W. - 44.3' - 6" JACKPINE W. SIDE
 P.K. NAIL, NUT, f. B.M. TAG.

APPROX. EARTH WORK QUANTITIES
 SEWAGE LAGOON
 CUT - 1380 CU. YDS.
 FILL - 1490 CU. YDS.

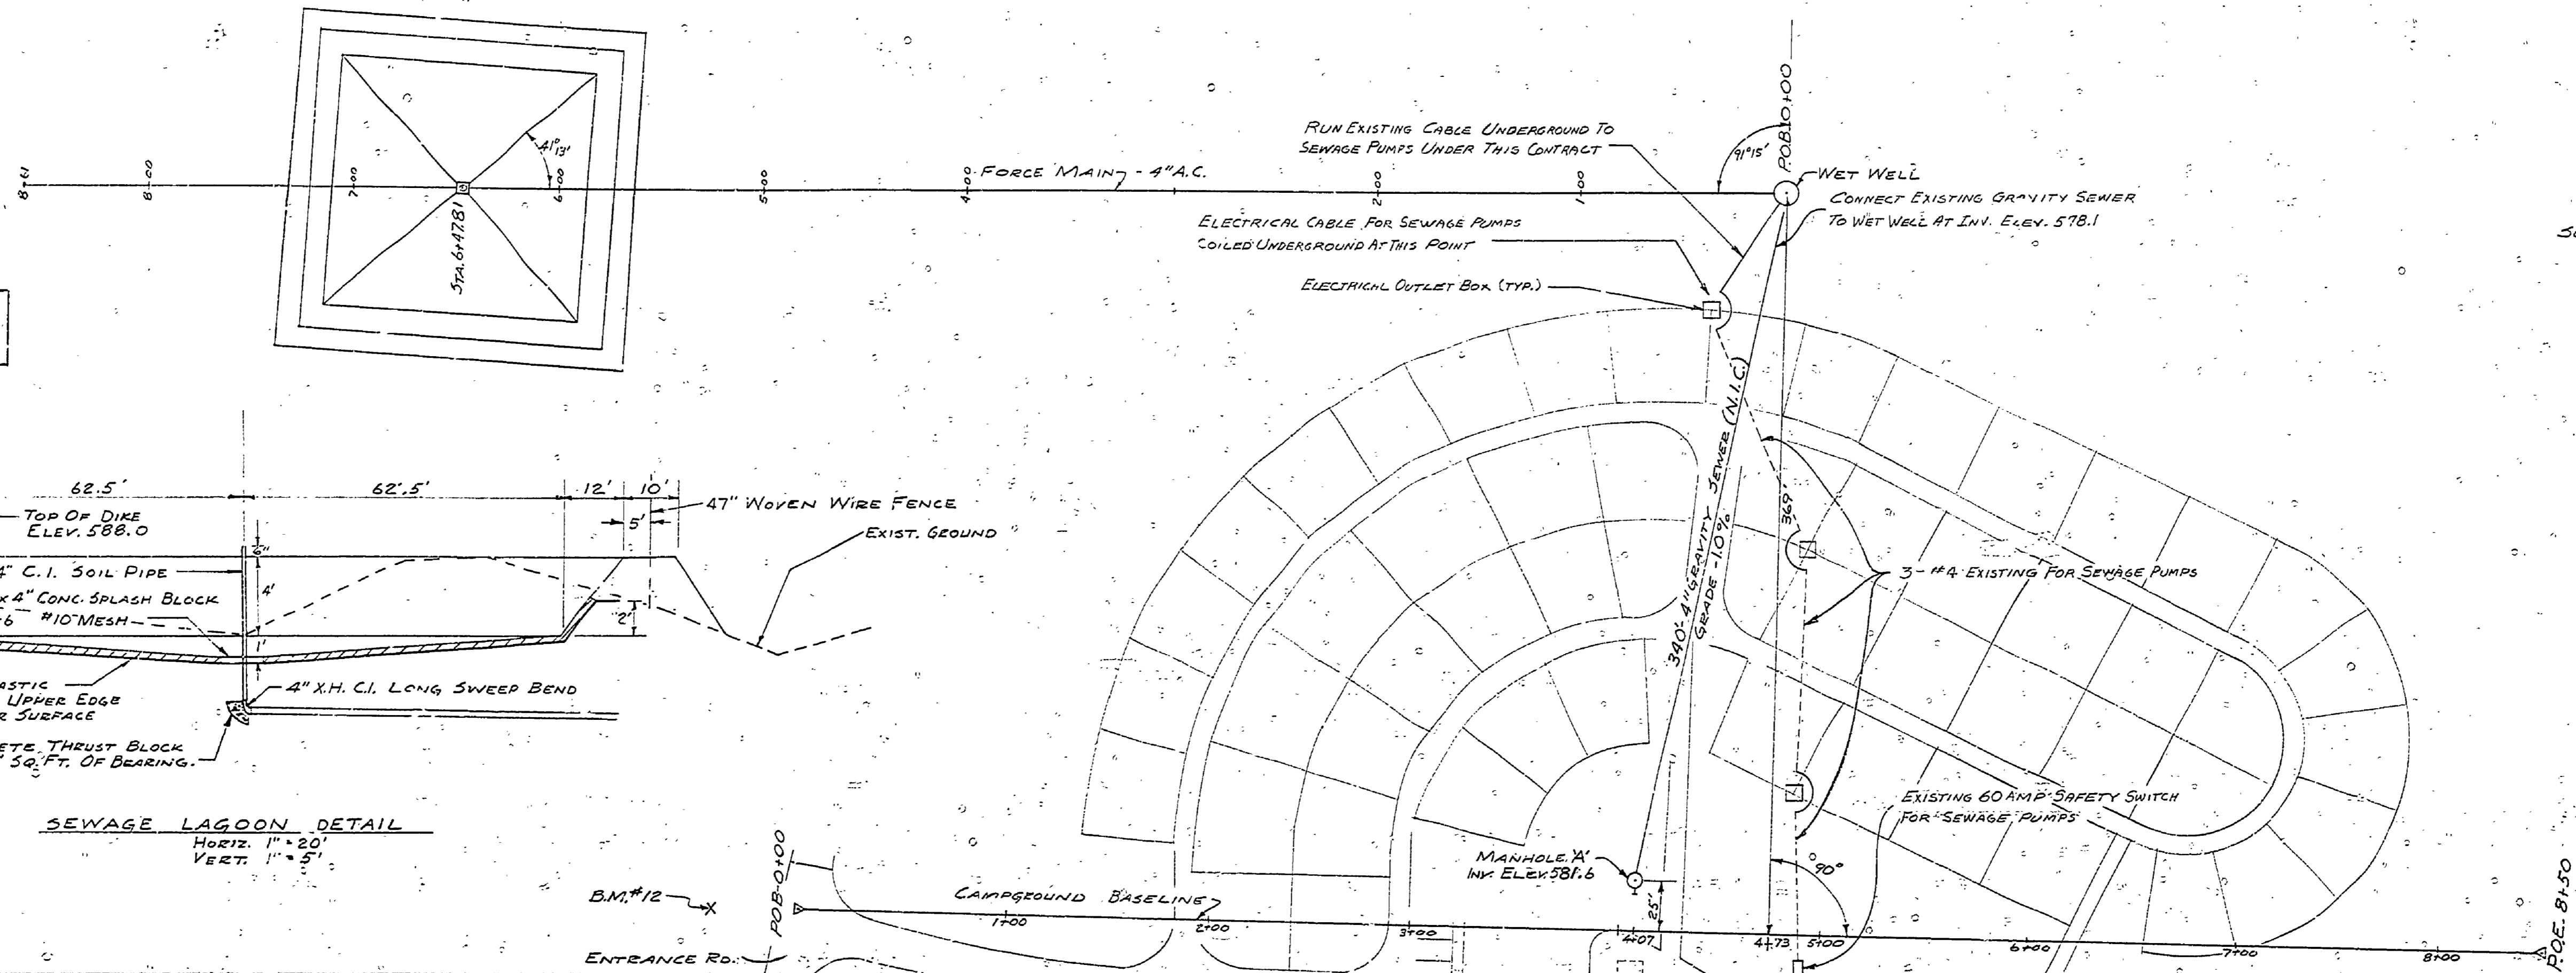

SEWAGE LAGOON DETAIL
 Horiz. 1" = 20'
 Vert. 1" = 5'

PROFILE
 SCALE: HORIZ. 1" = 50'
 VERT. 1" = 5'

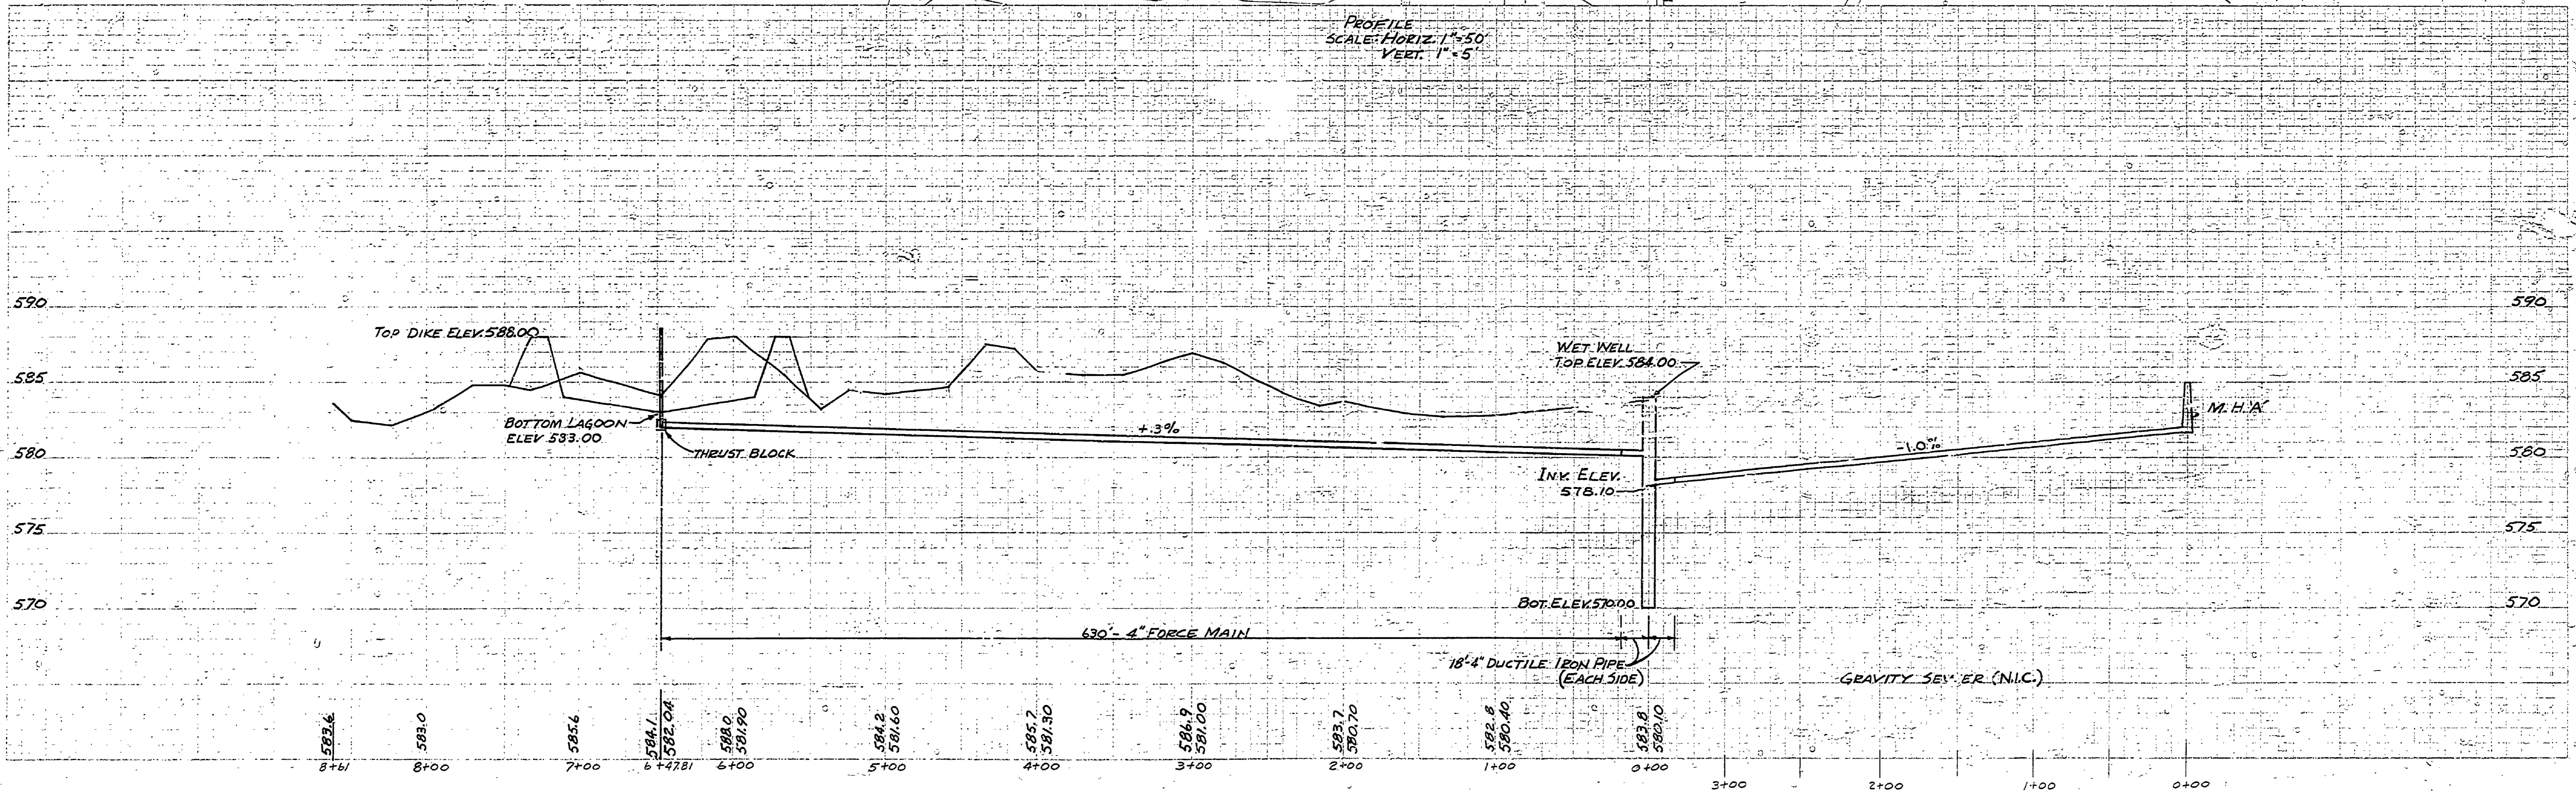

SURVEYED BY A.V. McCANN	7-68	DRAWN BY R.HARRY	9-68	NO.	DATE	BY	REVISIONS	NO.	DATE	BY	REVISIONS	MICHIGAN DEPARTMENT OF CONSERVATION	FORCE MAIN & SEWAGE LAGOON	SHEET NO. OF	MUSKOGON STATE PARK CAMPGROUND DEVELOPMENT
DESIGNED BY R.H. MERRILL	9-68	CHECKED BY R.H. MERRILL	9-68	1.				3.				FOR PROJECT NO. P. 108-5124-300-031	SHEET 2 OF 4	PLAN NO. E-114	
	DATE		DATE	2.				4.							