


DRAWN BY <i>D. H. Nelson</i>	CHECKED BY DATE 	REVIEWED BY SECTIONS ARCHITECTURAL ENGINEERING LANDSCAPE	DATE 	APPROVED BY ASSISTANT CHIEF IN CHARGE OF DESIGN DATE 	NO. DATE BY 1 2 3	REVISIONS 4 5 6	DATE BY
---------------------------------	--------------------------------	-------------------------------------------------------------------	--------------	-----------------------------------------------------------------------	----------------------------	--------------------------	-----------------

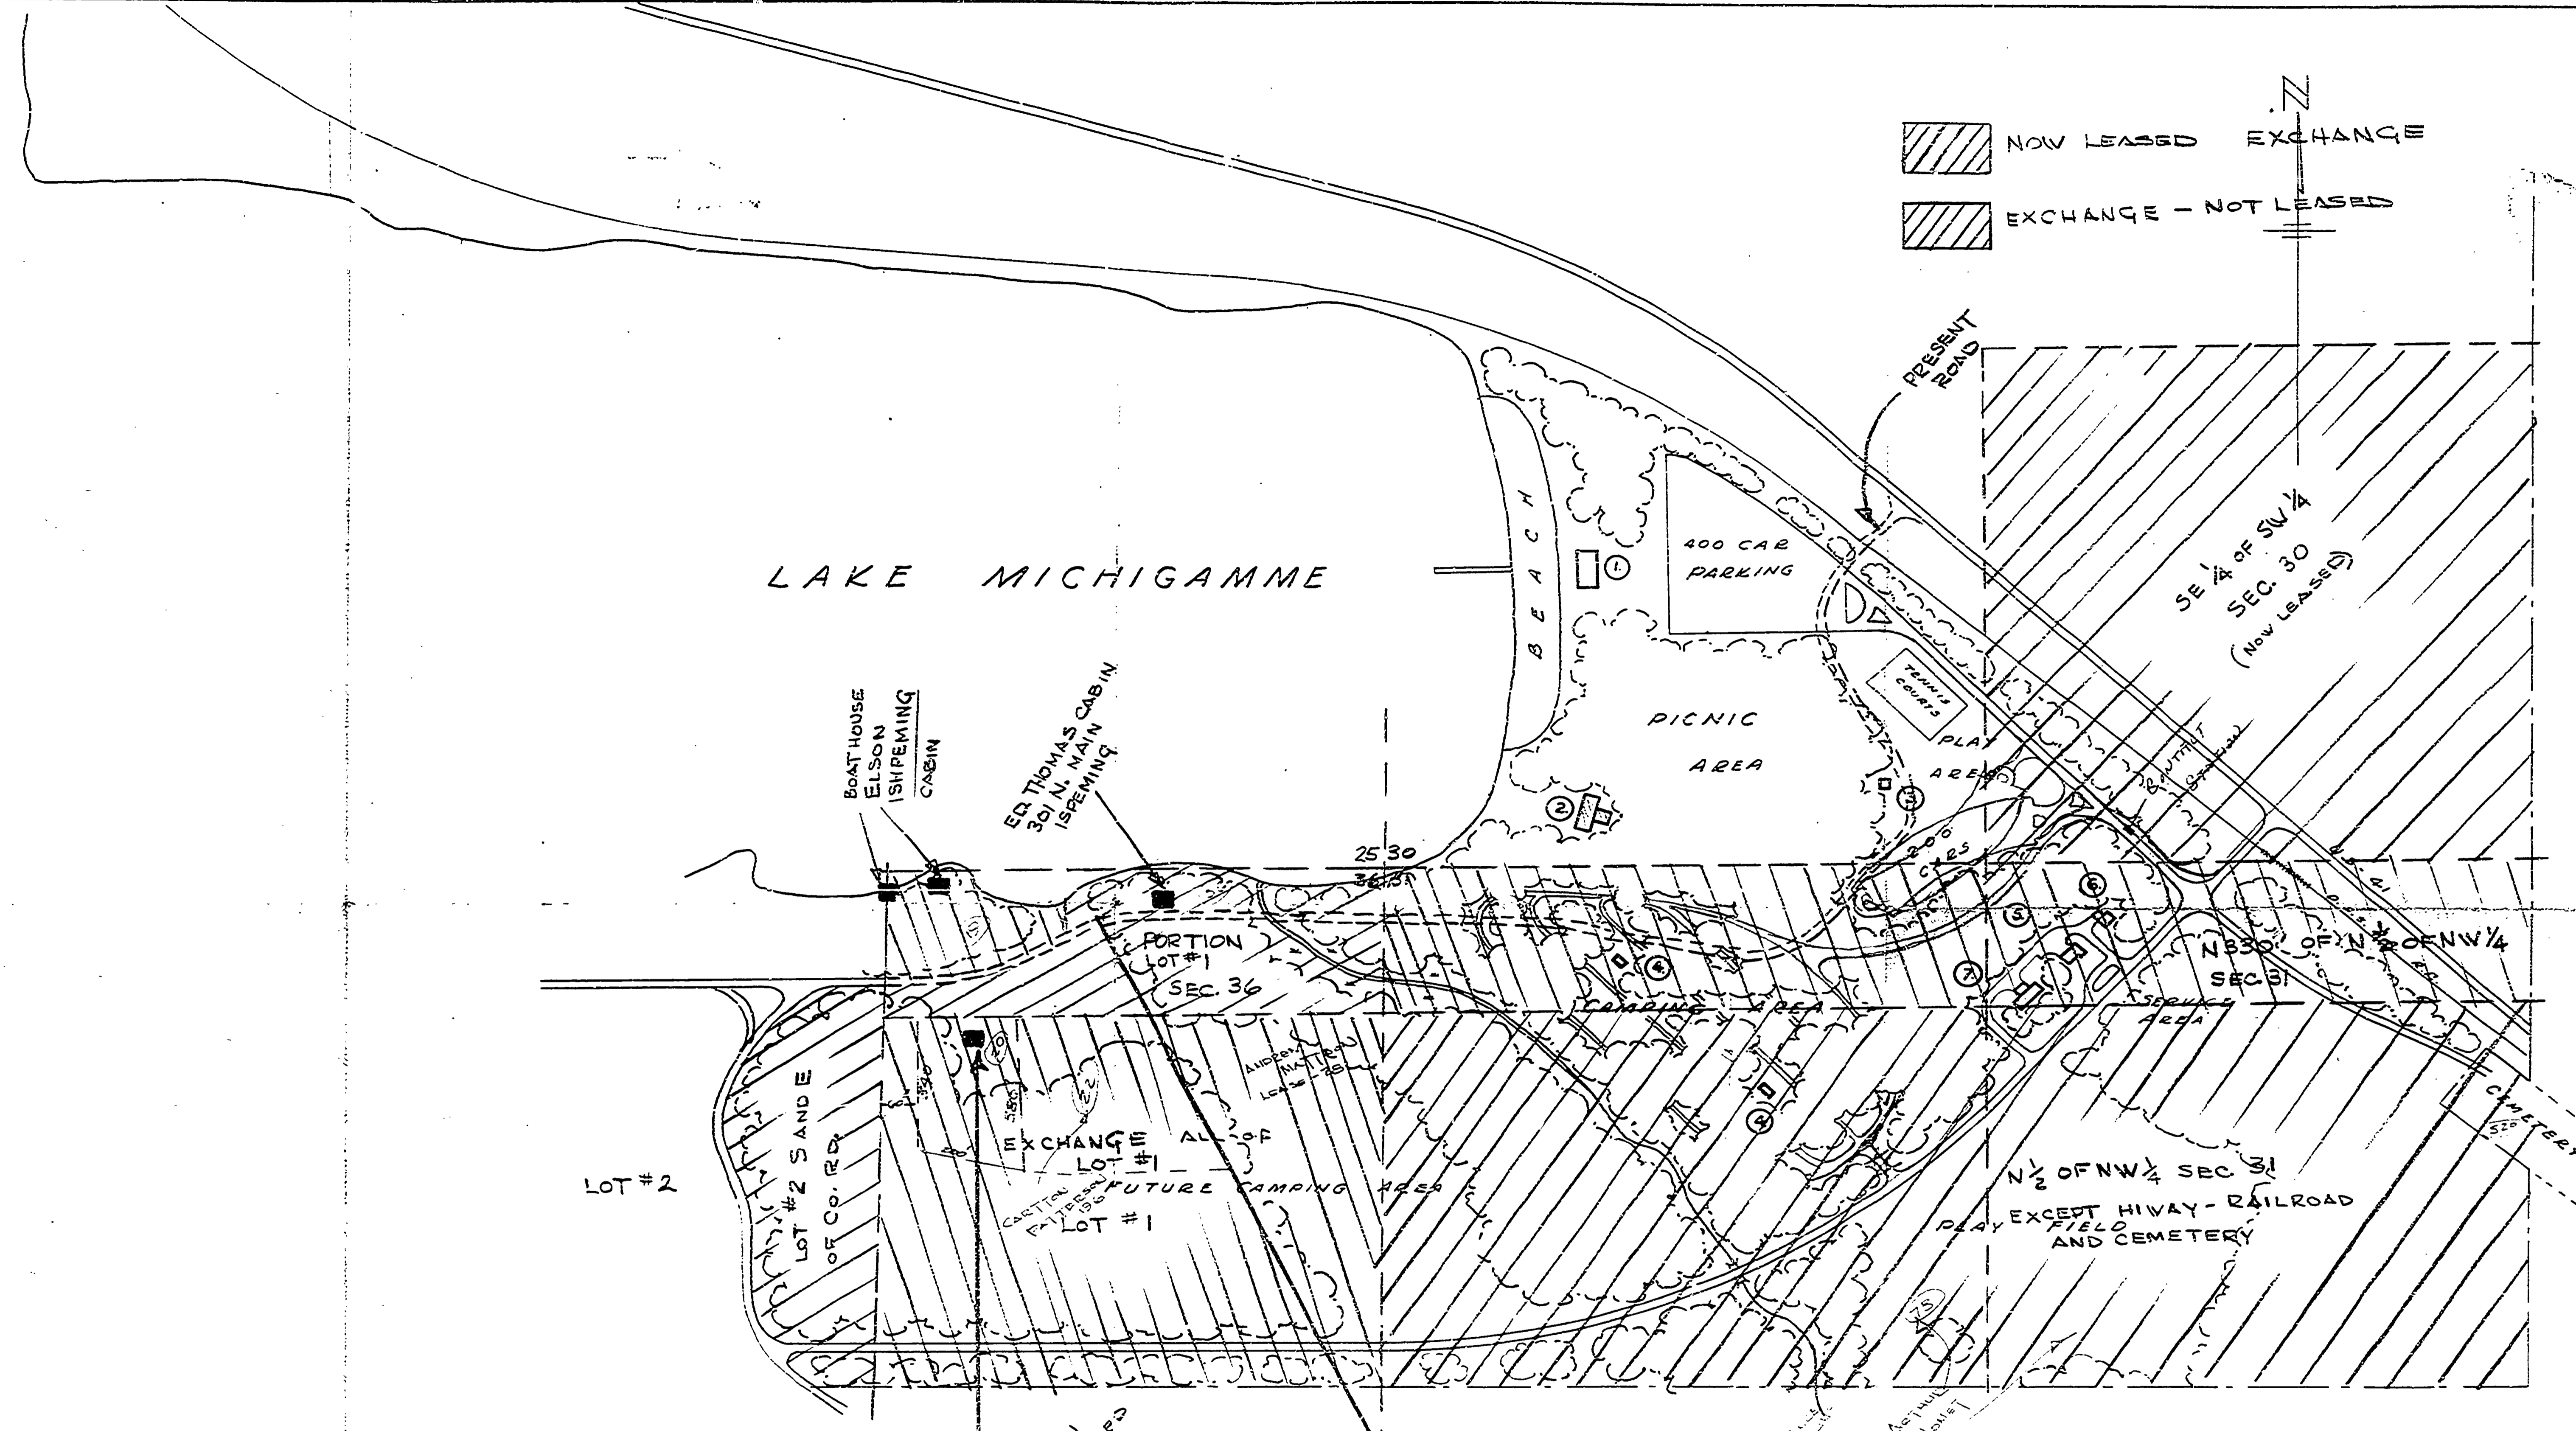

NOW LEASED EXCHANGE
 EXCHANGE - NOT LEASED

- BUILDING LEGEND -**
1. BATHHOUSE
 2. SHELTER & TOILET
 3. TOILET
 4. TOILET, LAUNDRY & SHOWER
 5. OFFICE, GARAGE & WORKSHOP
 6. MANAGER'S RESIDENCE
 7. STAFF QUARTERS

SCALE 1" = 200'

MICHIGAN DEPARTMENT OF CONSERVATION
PARKS AND RECREATION DIVISION

VAN RIPER STATE PARK
PRELIMINARY MASTER PLAN

SHEET NO. 1 OF 1

PLAN NO. 1-100