



GENERAL ELEVATION $\frac{1}{16}'' = 1'-0''$

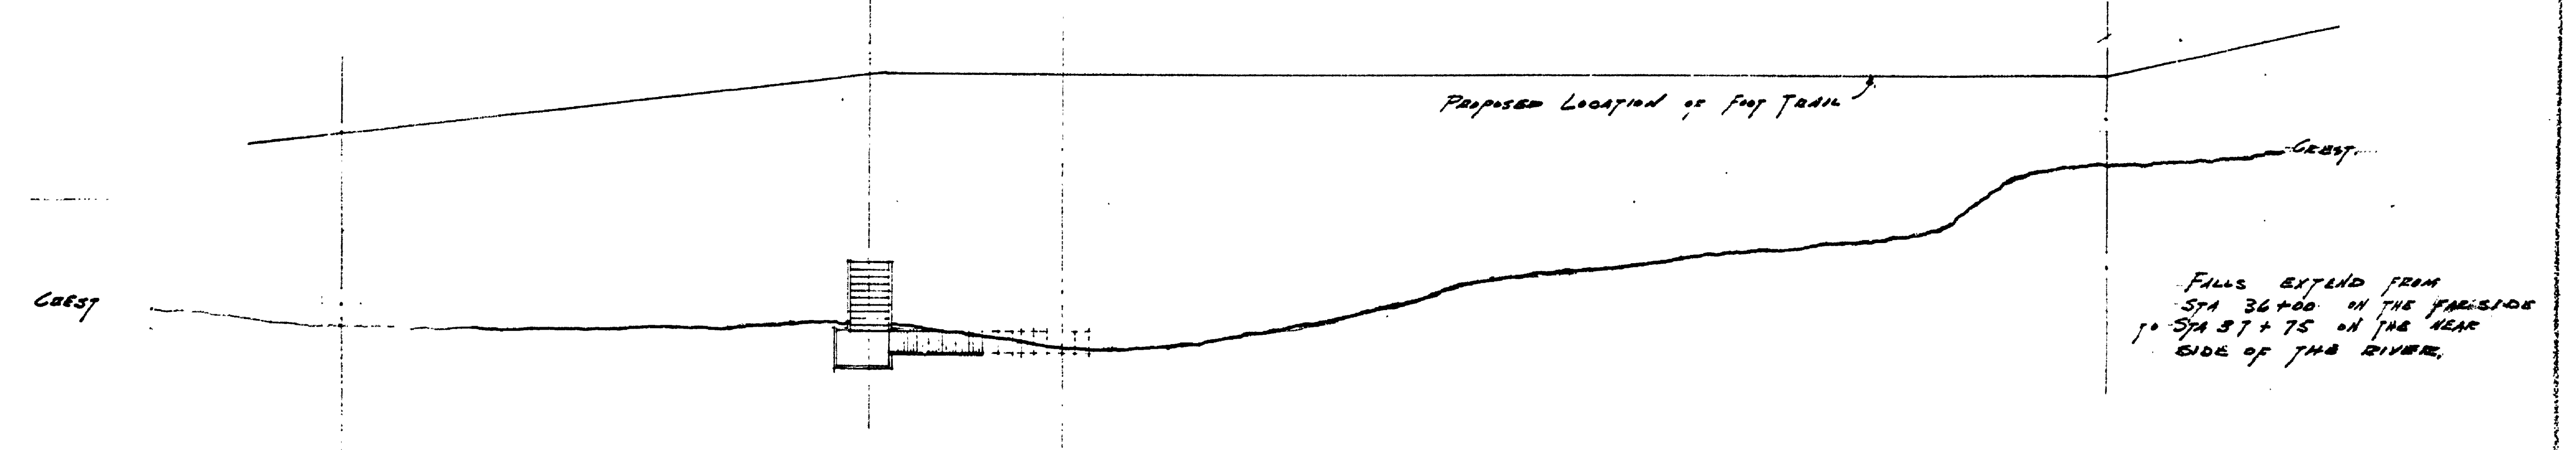

GENERAL PLAN $\frac{1}{16}'' = 1'-0''$

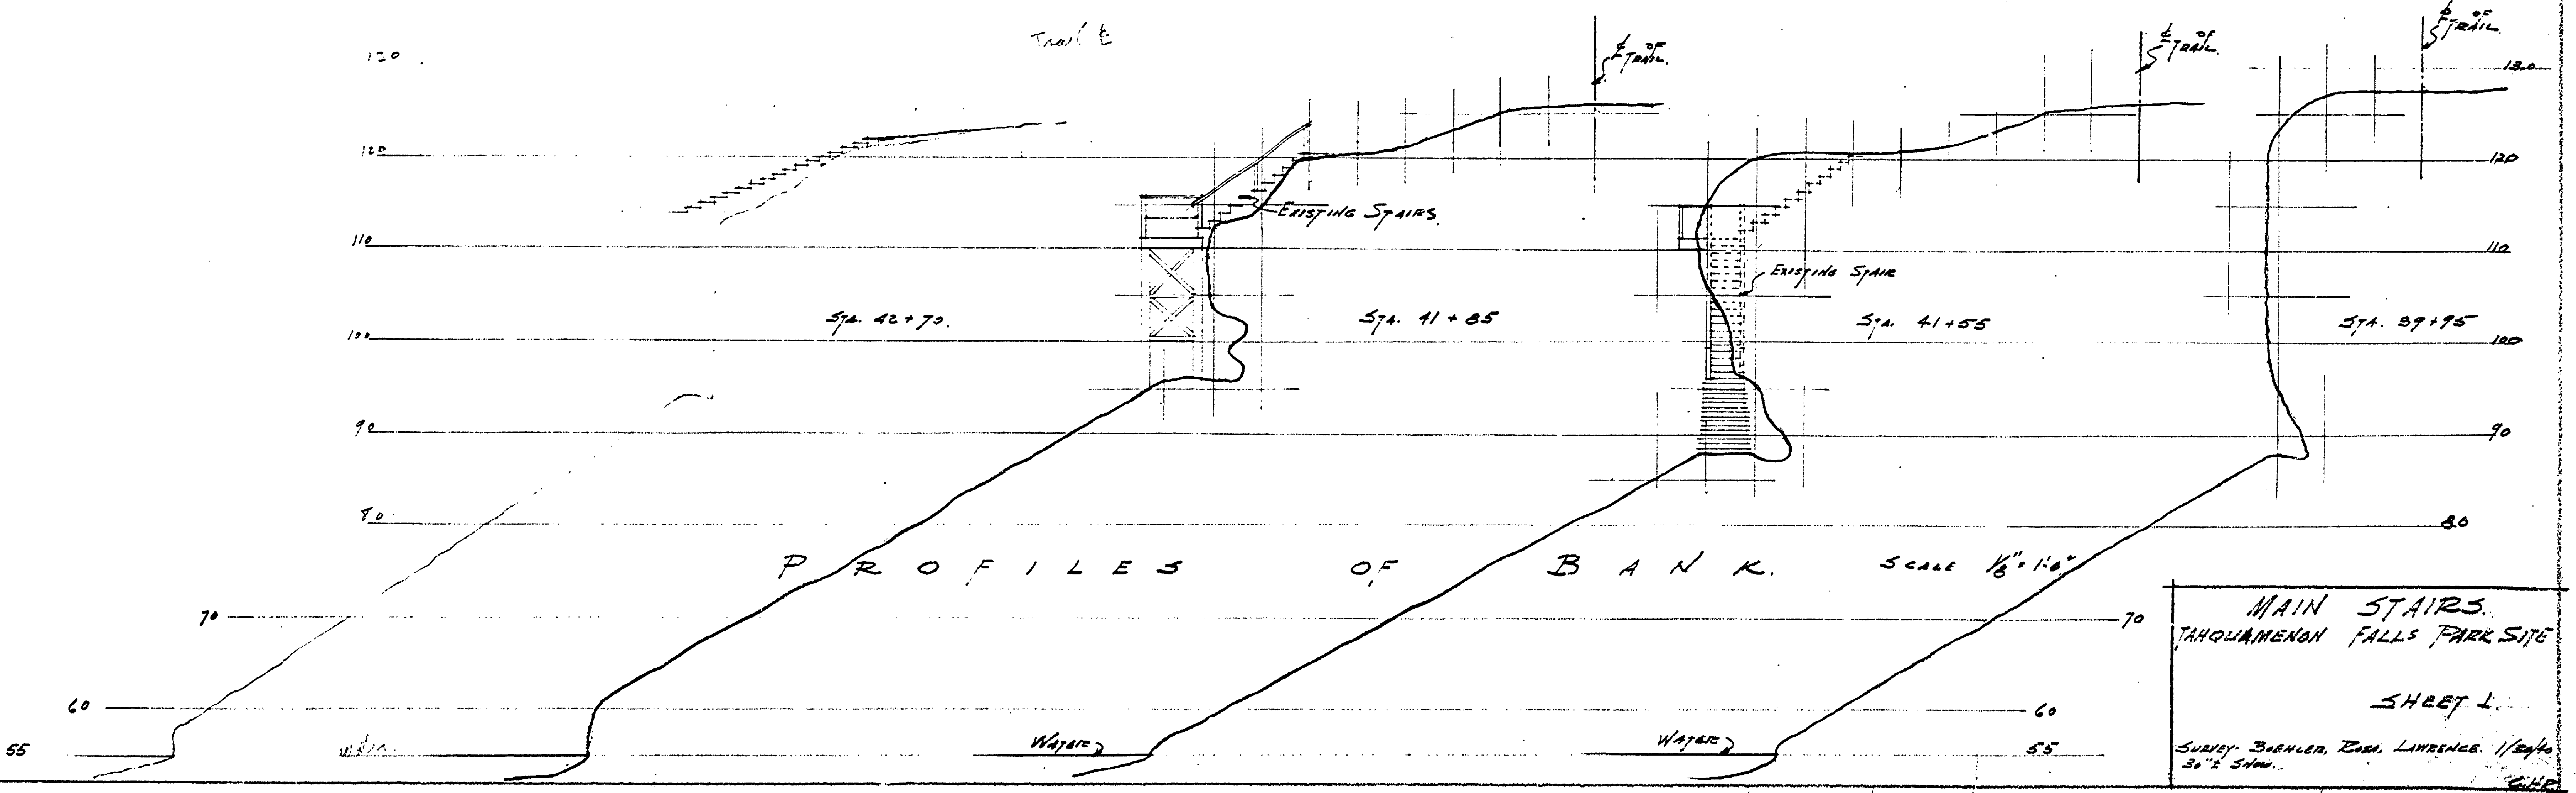

PROFILES OF BANK Scale $\frac{1}{16}'' = 1'-0''$

MAIN STAIRS.
TANQUAMENON FALLS PARK SITE

SHEET 1.

SURVEY: BARNER, ZOSI, LAWRENCE. 1/24/40
30" x 30"