


HIGGINS

LAKE

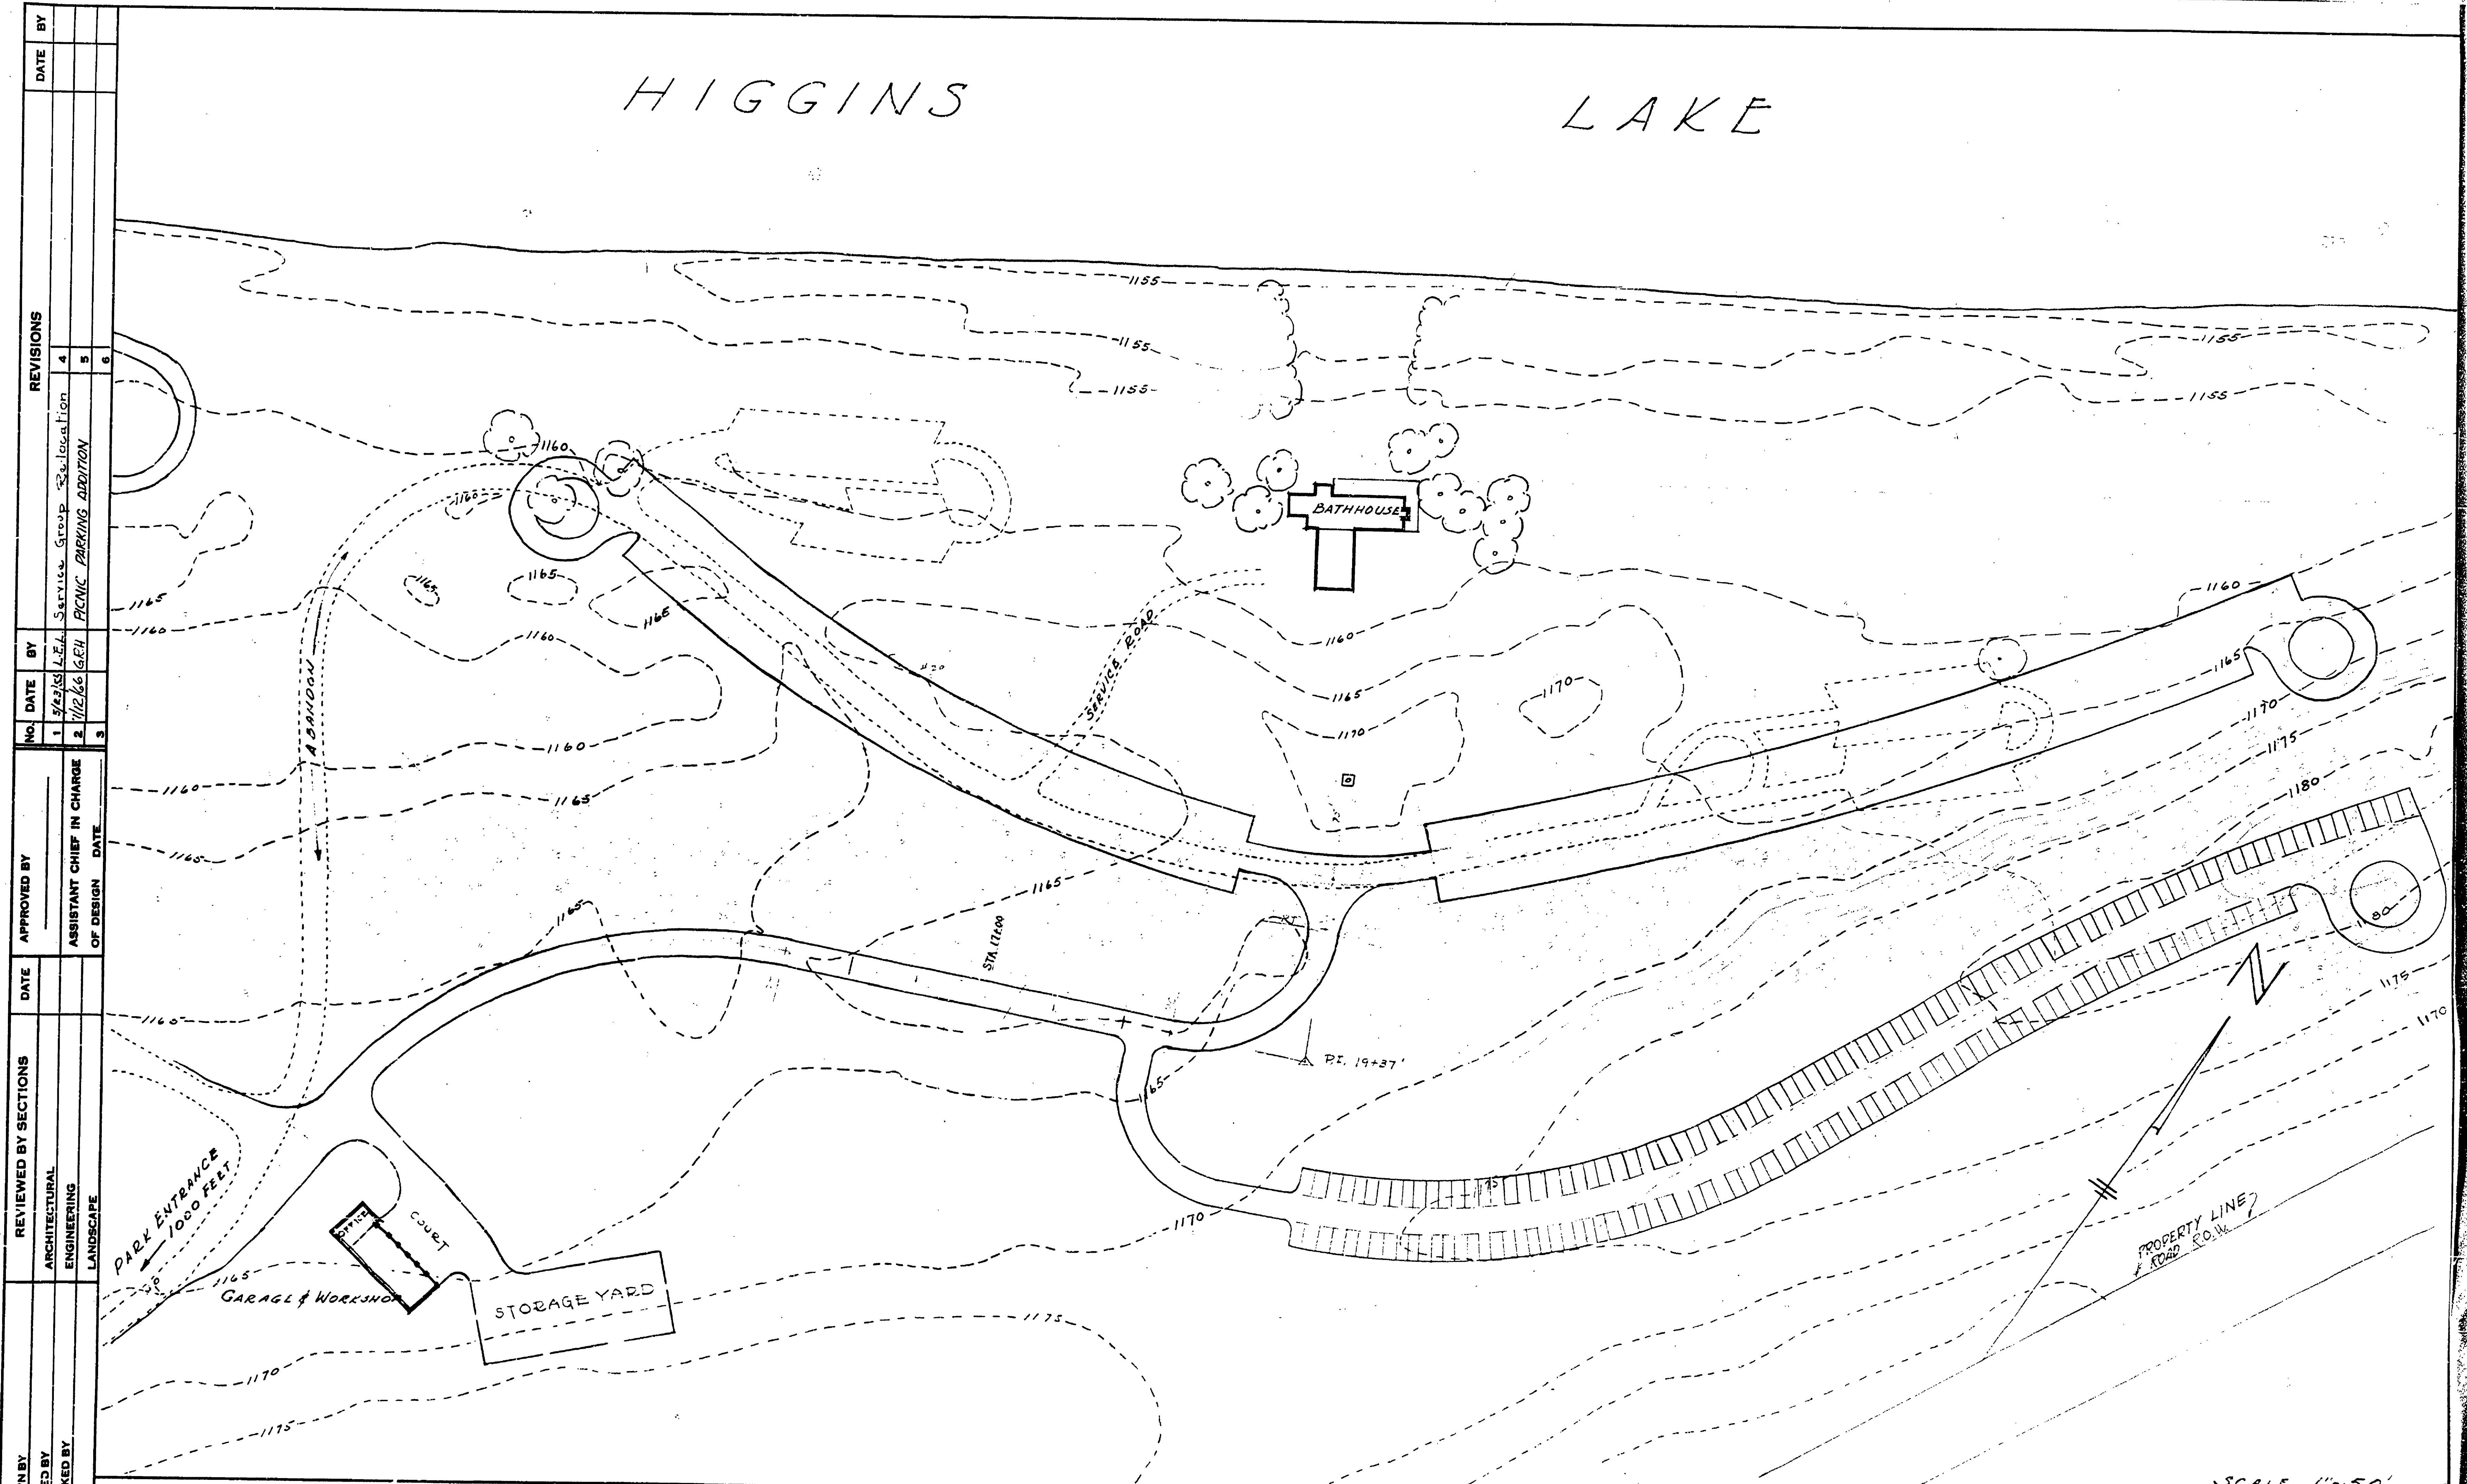

DRAWN BY	REVIEWED BY SECTIONS		APPROVED BY		NO.	DATE	BY	REVISIONS
	ARCHITECTURAL	ENGINEERING	LANDSCAPE	DATE				
CHECKED BY			ASSISTANT CHIEF IN CHARGE		1	5/23/51	L.E.L.	Service Group Location
DATE			OF DESIGN		2	7/12/56	G.E.H.	PICNIC PARKING ADDITION
					3			
					4			
					5			
					6			

SCALE 1"=50'