

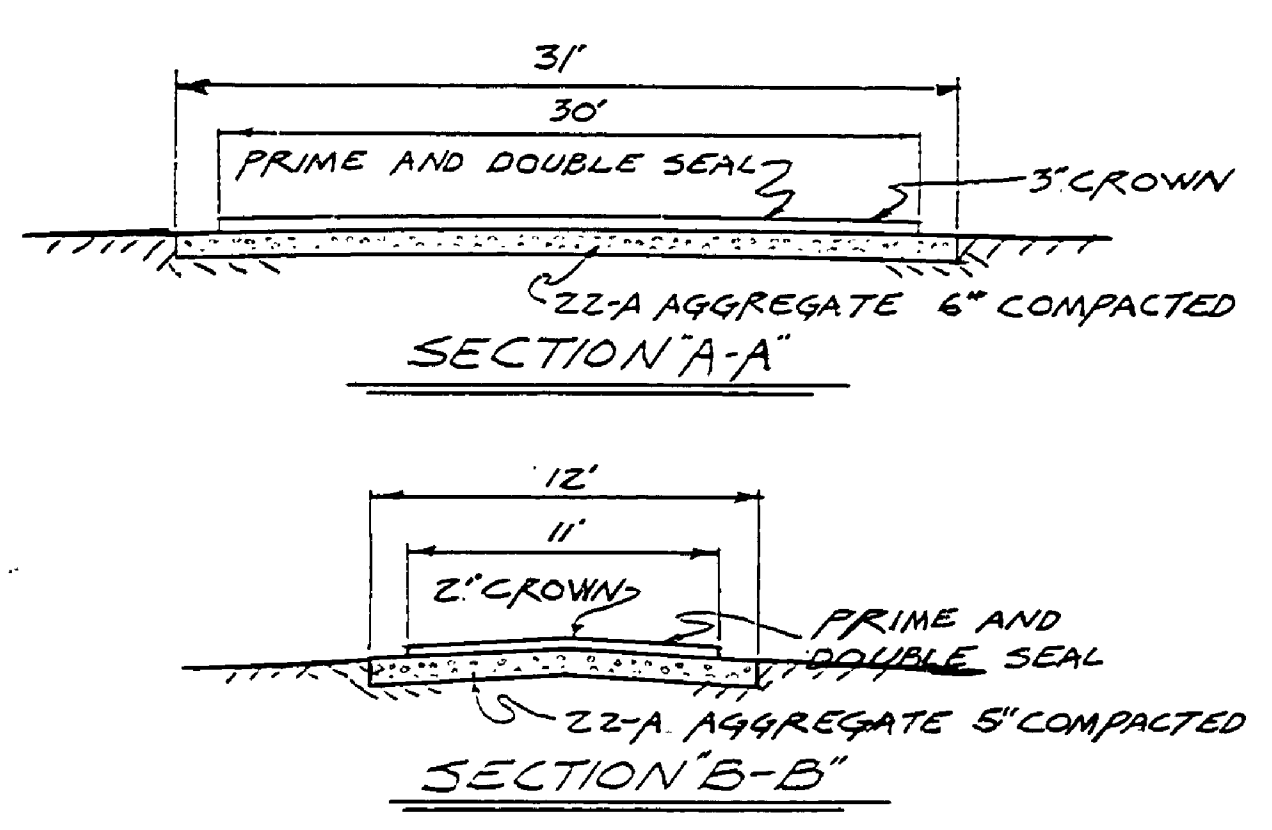


DATE	APPROVED	DATE	NO.	DATE	BY	REVISIONS
4-67			1	12/26/67		4
			2			5
			3			6

LANDSCAPE
F.G.F.

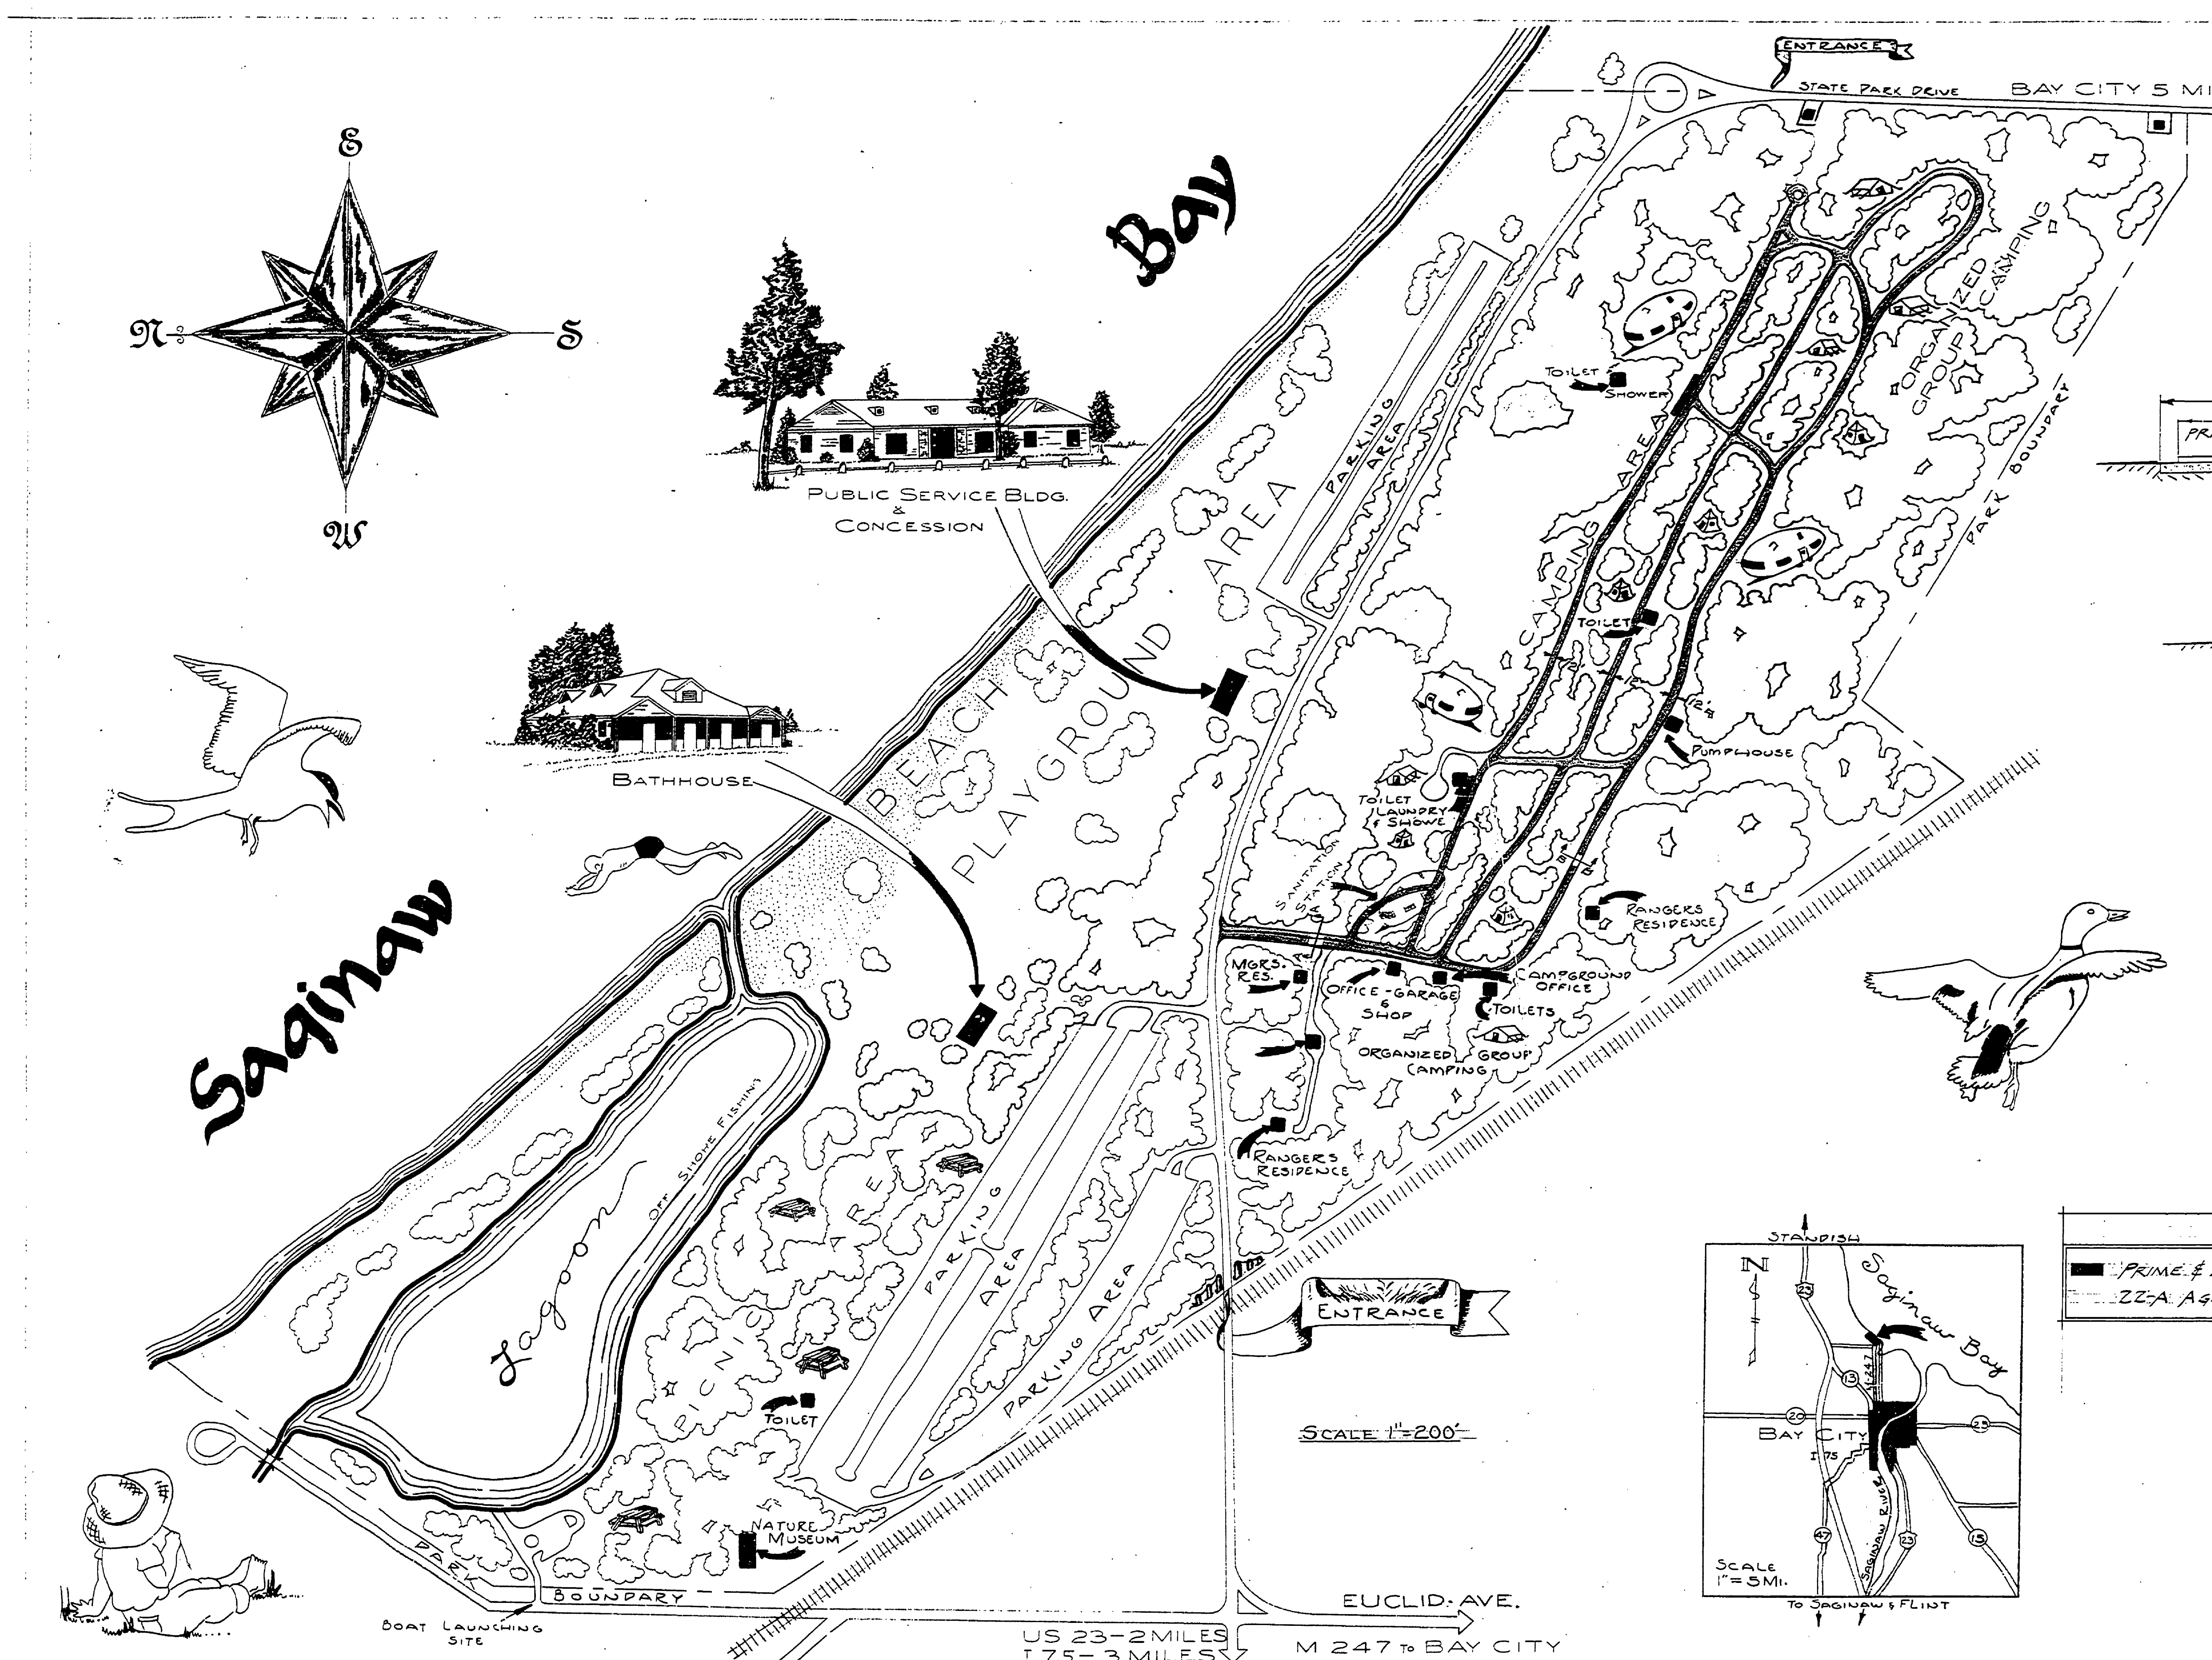

QUANTITIES	
PRIME & DOUBLE SEAL	13,000 Sq. Yds.
22-A AGGREGATE	200 TONS

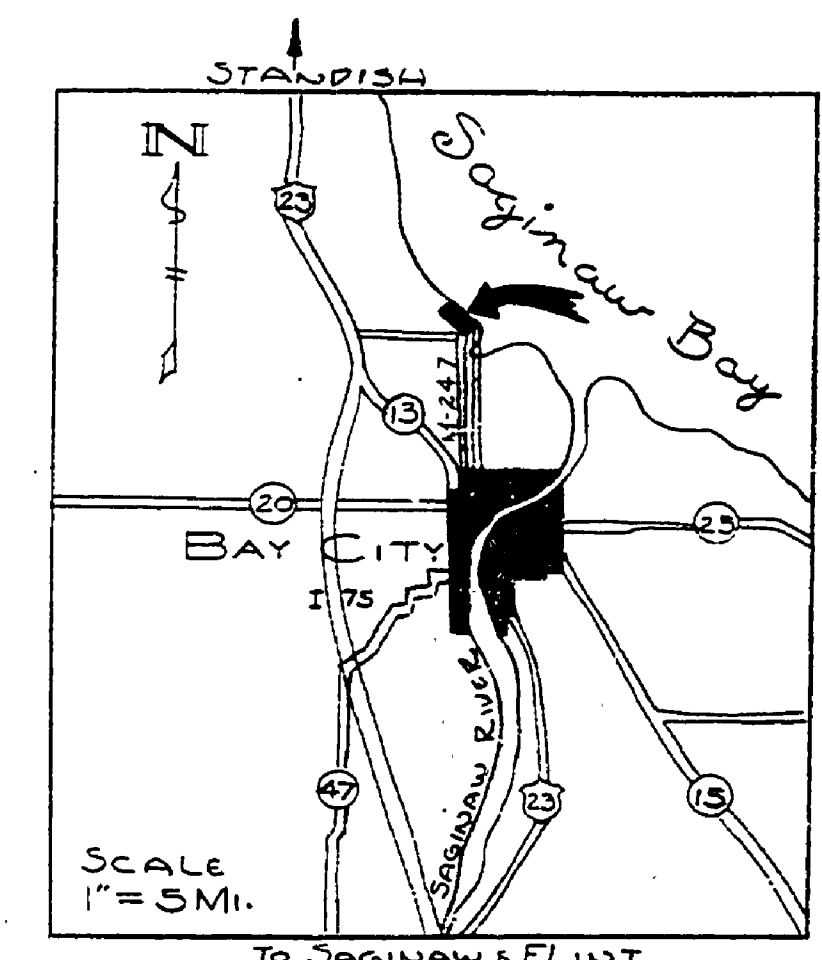

CONSERVATION COMMISSION APPROVAL	
BY: _____	DATE: _____
RECOMMENDED FOR APPROVAL: DESIGN	
BY: _____	DATE: _____
RECOMMENDED FOR APPROVAL: IN CHARGE OF DESIGN	
BY: _____	DATE: _____
DIVISION APPROVAL	
BY: _____	DATE: _____
MICHIGAN DEPARTMENT OF CONSERVATION	
APPROVED: _____	DATE: _____
CHIEF ENGINEER	

BAY CITY STATE PARK

MICHIGAN DEPARTMENT OF CONSERVATION

BITUMINOUS SURFACING

SHEET NO. 1 OF 1 PLAN NO. E-116