


DRAWN BY L. E. L.	REVIEWED BY SECTIONS ARCHITECTURAL ENGINEERING LANDSCAPE	DATE 3-27-52 31 MAR 52 3-27-52	APPROVED BY <i>[Signature]</i> ASSISTANT CHIEF IN CHARGE OF DESIGN DATE 4-7-52	NO. DATE BY	REVISIONS	DATE BY
TRACED BY				1	4	
CHECKED BY				2	5	
DATE MAY 19 52				3	6	

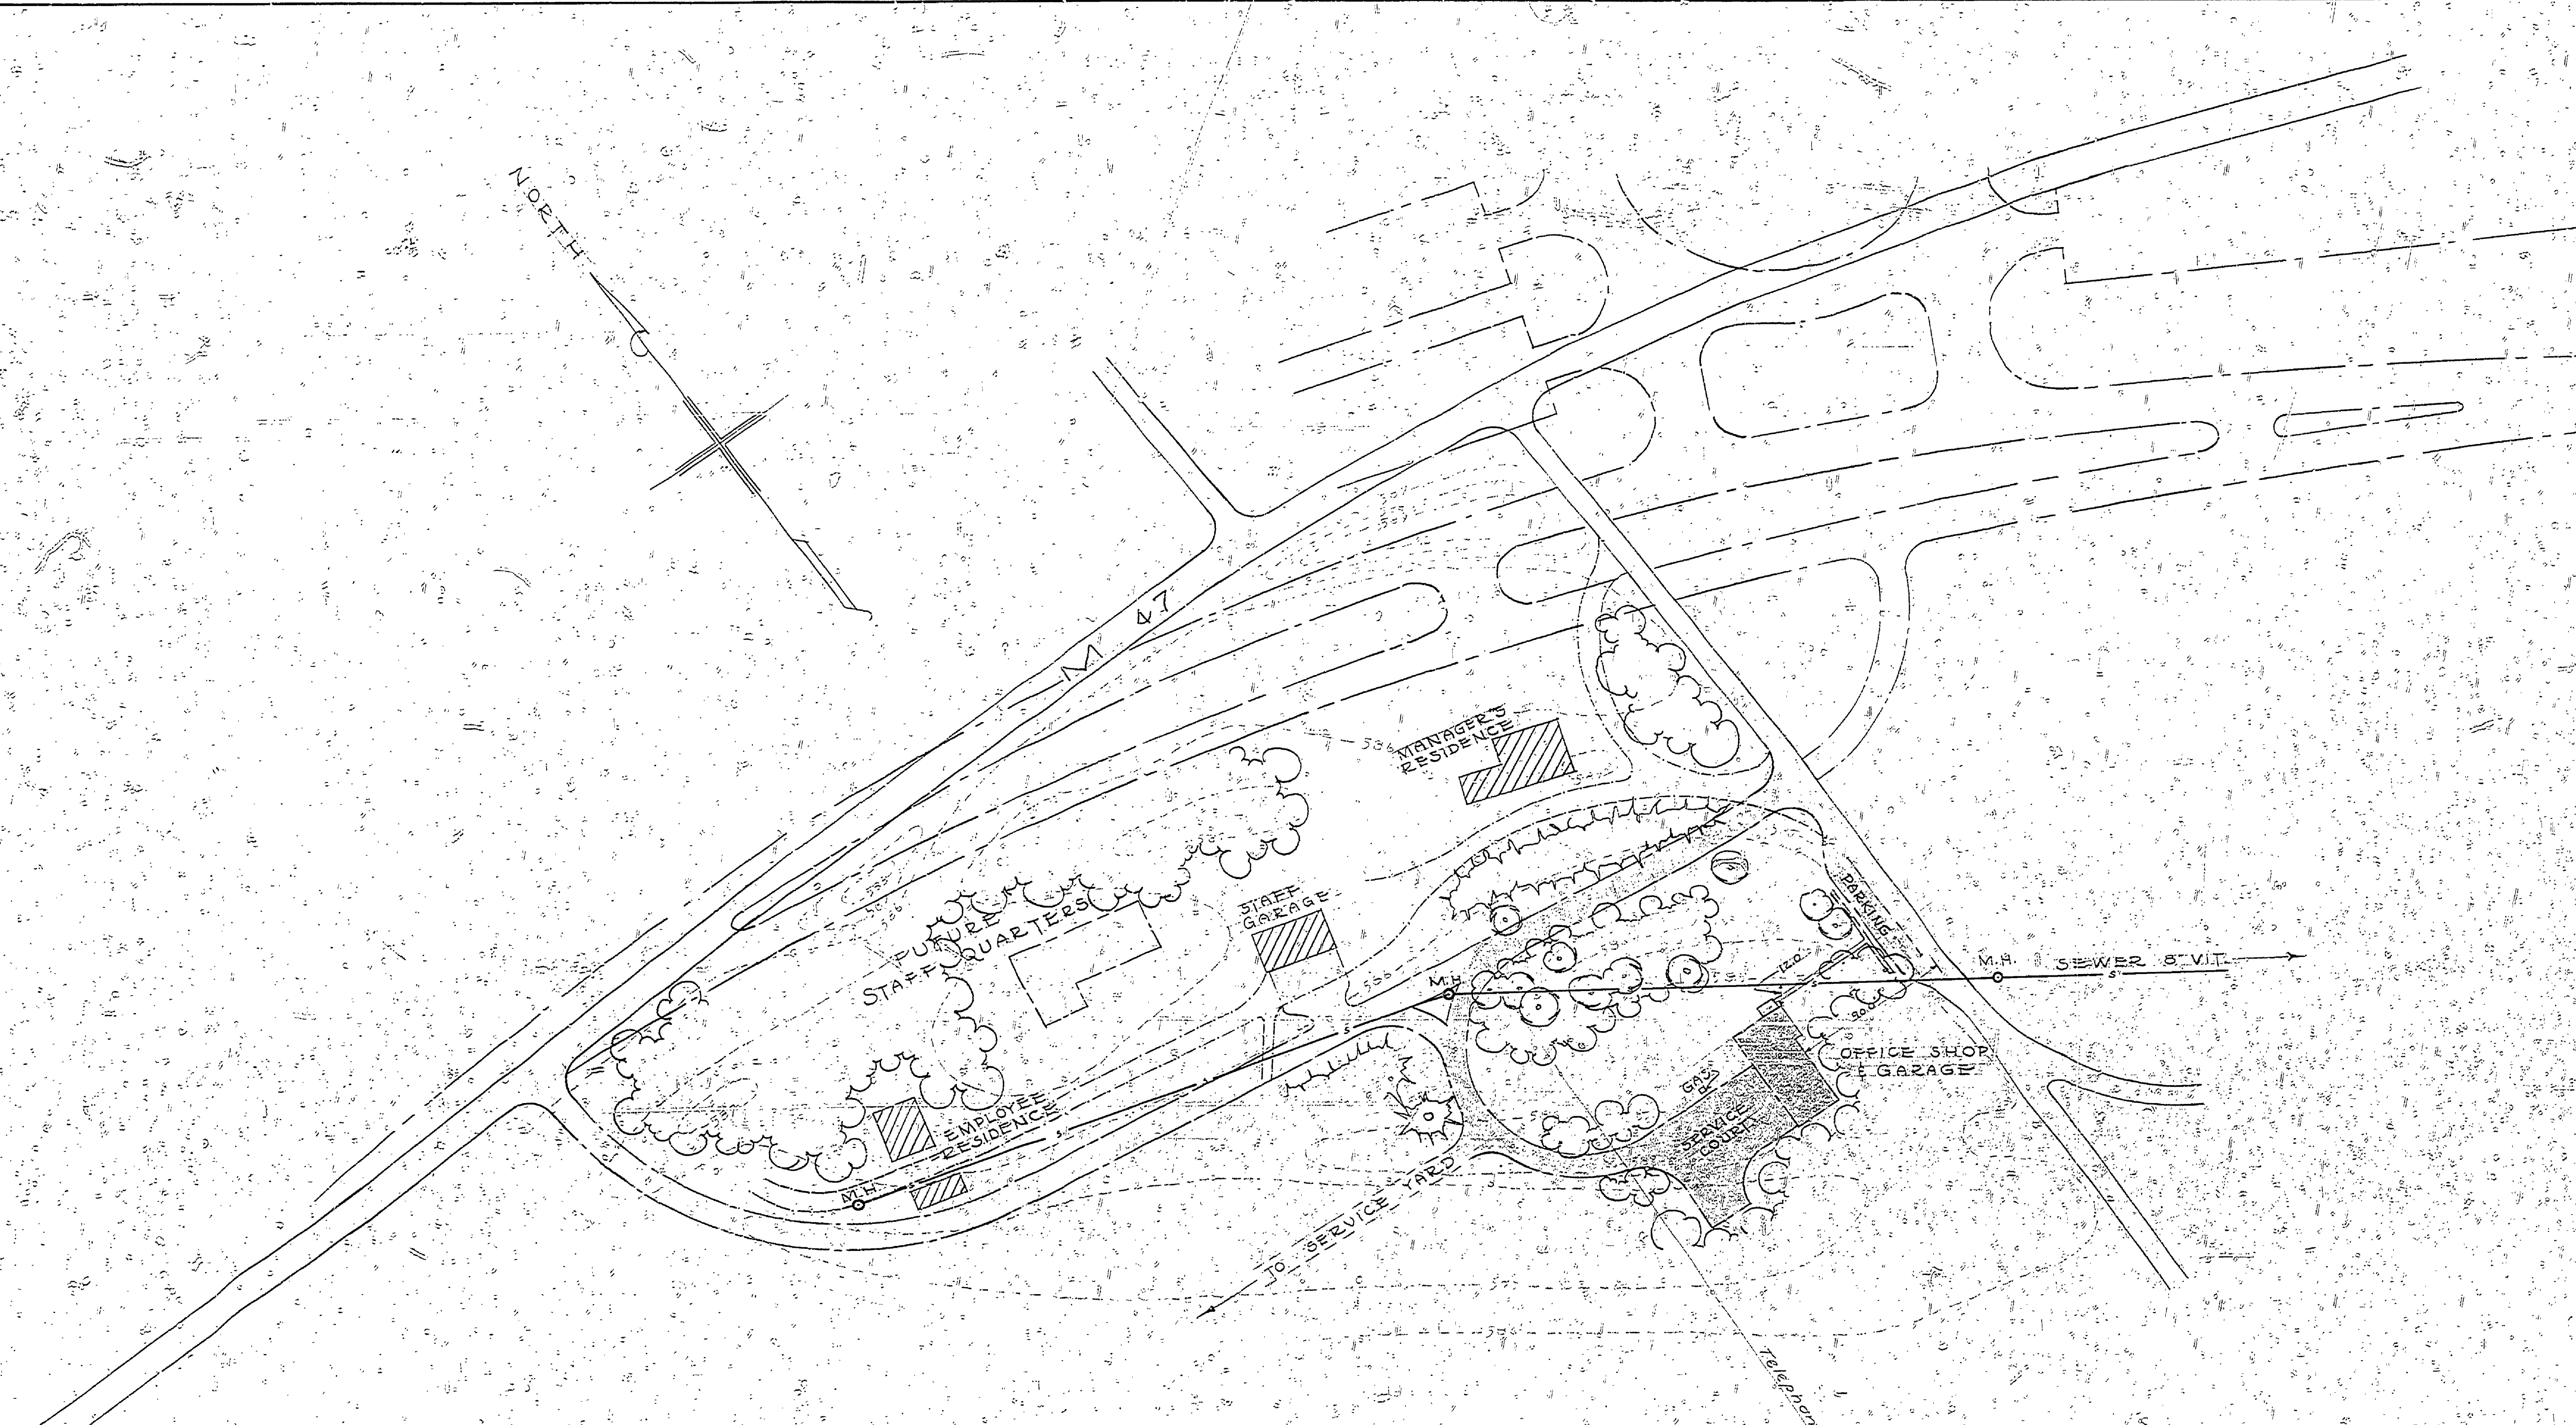

LEGEND

- FUTURE CONSTRUCTION
- ▨ 1952 CONSTRUCTION
- EXISTING ROADS
- - - SERVICE ROADS TO BE ABANDONED
- ▨ EXISTING BUILDINGS
- - - CONTOURS (1 FT. INTERVAL)

MICHIGAN
DEPARTMENT OF CONSERVATION
PARKS AND RECREATION DIVISION

BAY CITY STATE PARK
SERVICE GROUP
SCALE 1"=50' MAR. 1952

SHEET NO. 1 OF 4 PLAN NO. L-106