


YANKEE SPRINGS RECREATION AREA


CONSTRUCTION PLANS FOR GUN LAKE DAY USE SECTION SEWER LINE REPLACEMENT

PROJECT NO. 975-84-C6

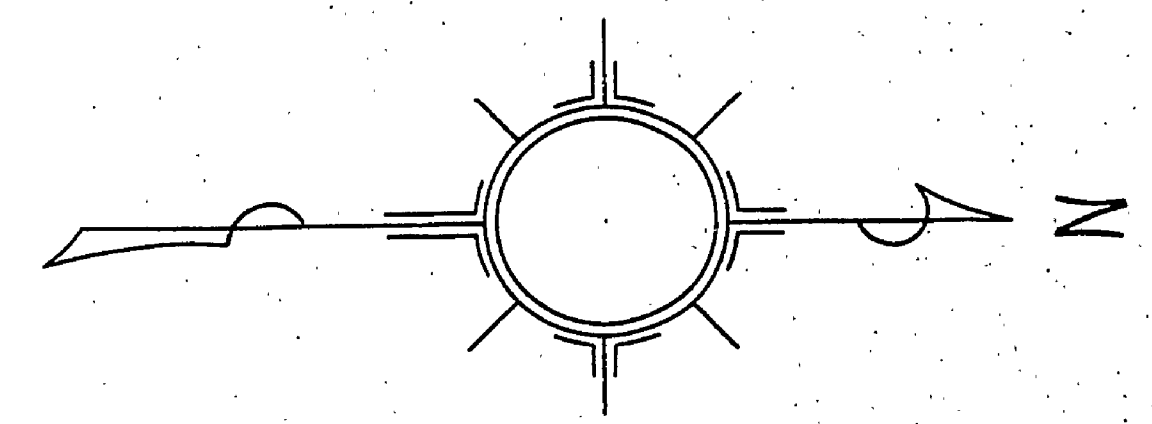

WEST GUN LAKE


EAST GUN LAKE

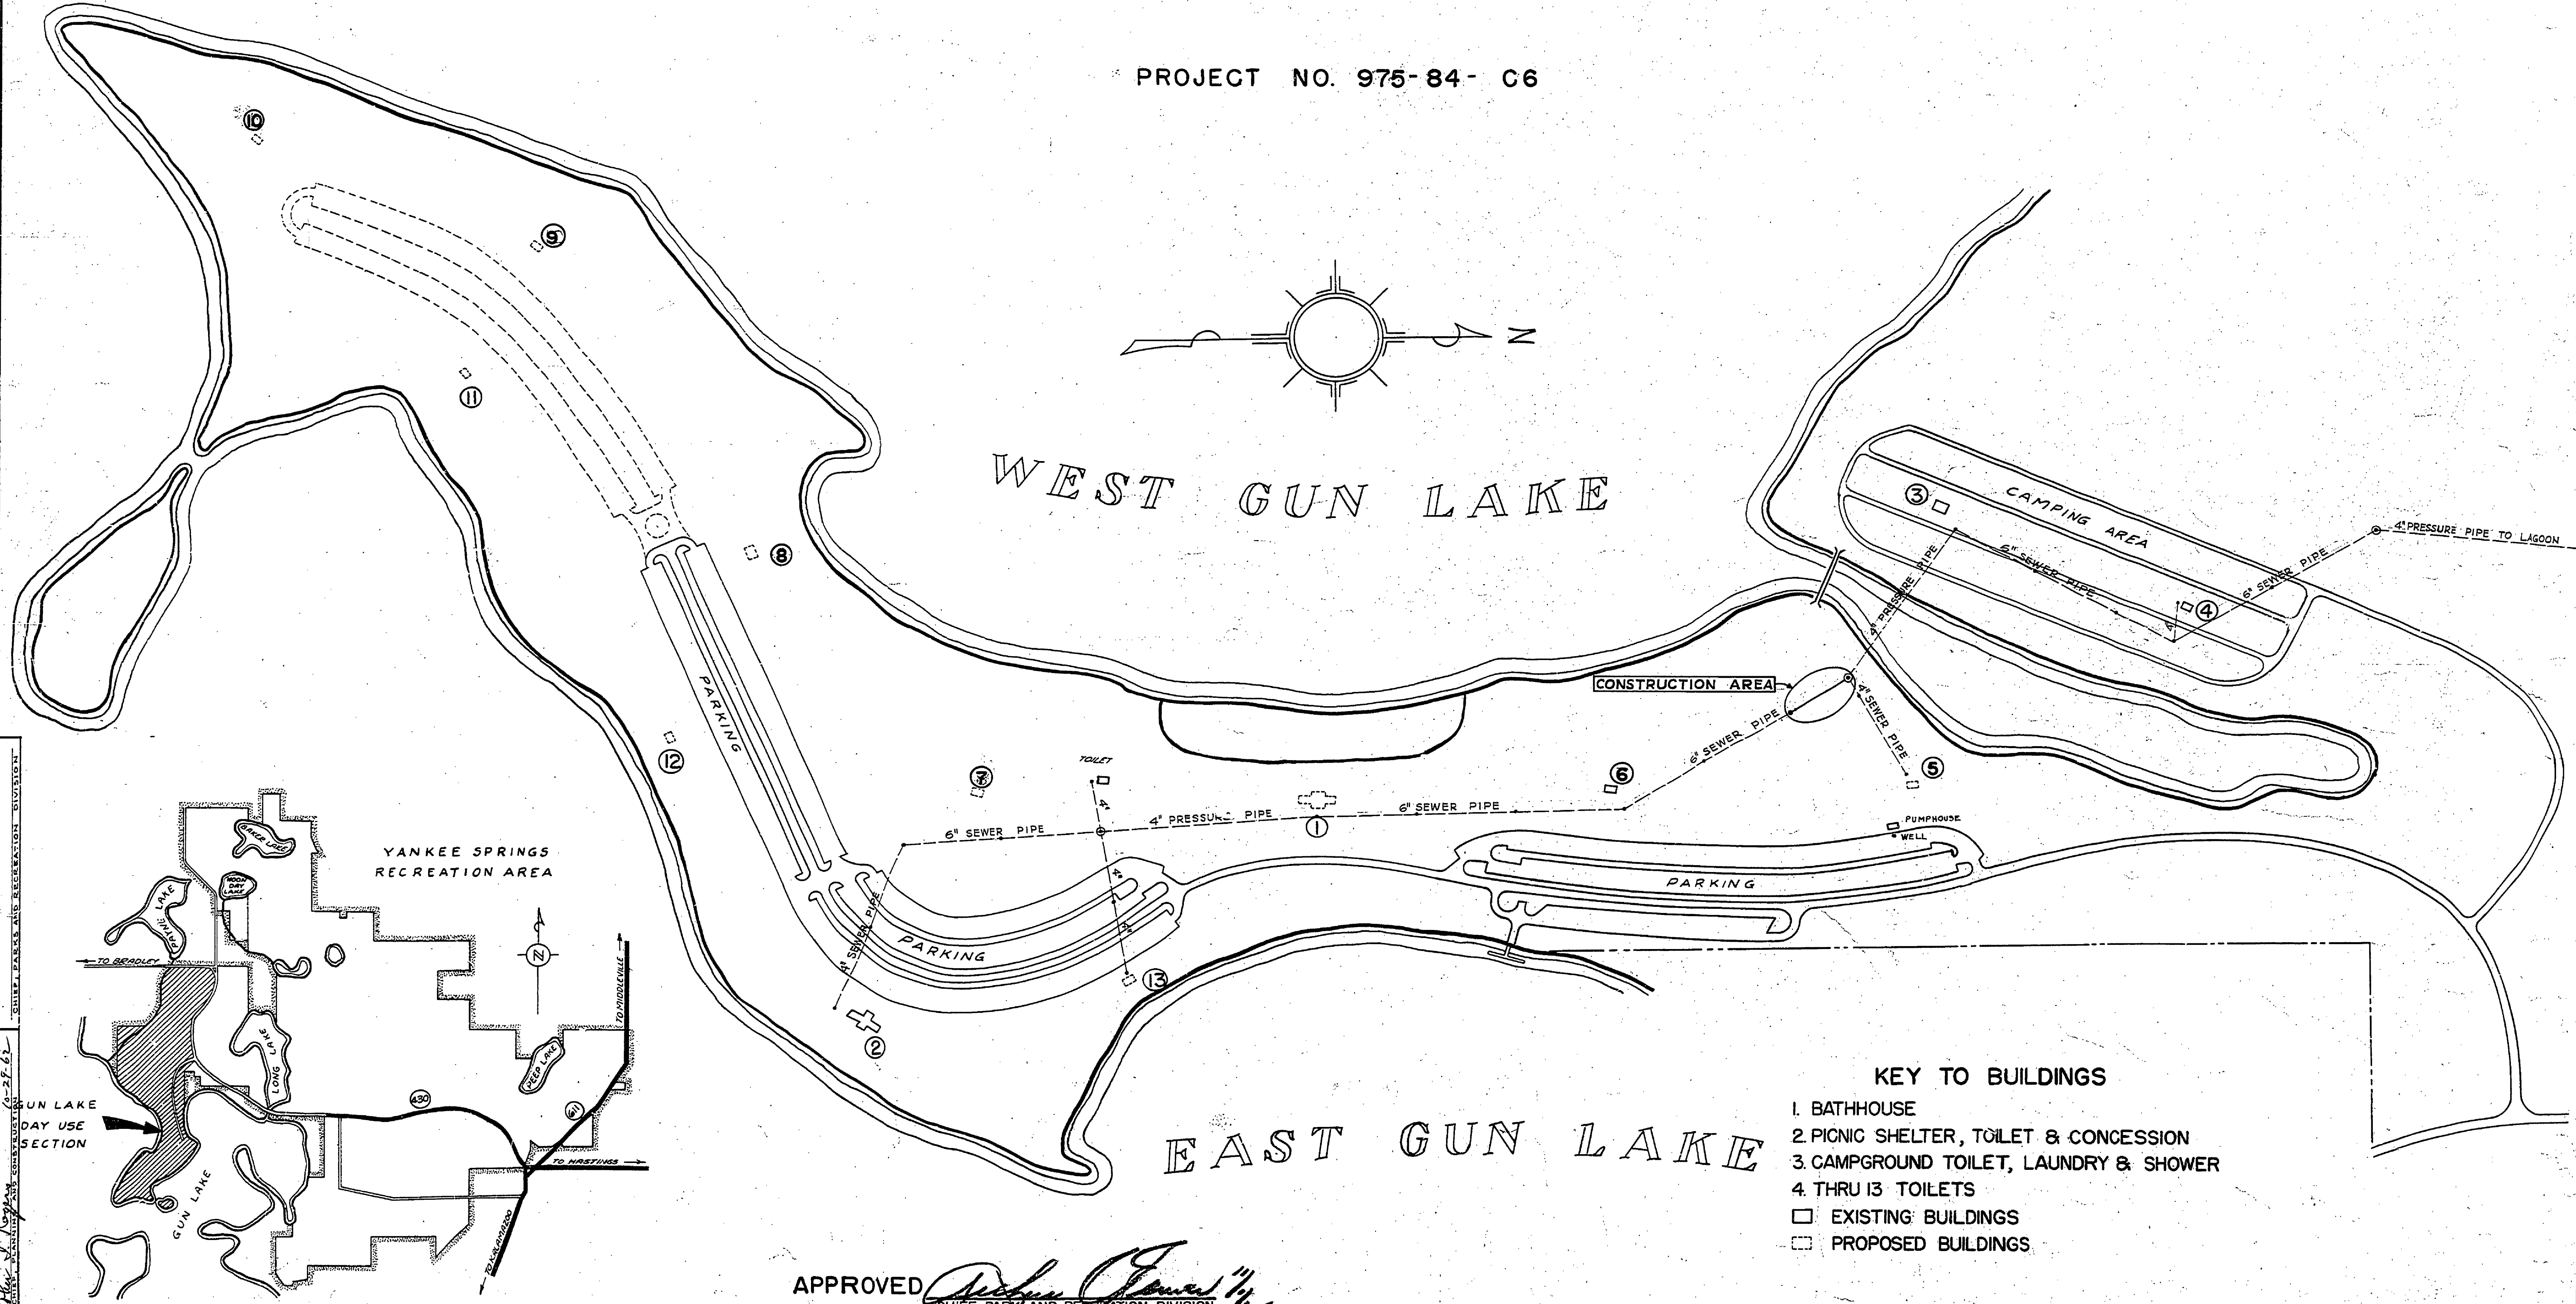

- KEY TO BUILDINGS**
- 1. BATHHOUSE
 - 2. PICNIC SHELTER, TOILET & CONCESSION
 - 3. CAMPGROUND TOILET, LAUNDRY & SHOWER
 - 4. THRU 13 TOILETS
 - EXISTING BUILDINGS
 - PROPOSED BUILDINGS

APPROVED *[Signature]*
CHIEF, PARKS AND RECREATION DIVISION

DRAWN BY	CHECKED BY	DATE	REVIEWED BY SECTIONS		APPROVED BY		REVISIONS		
			ARCHITECTURAL	ENGINEERING	LANDSCAPE	DATE	NO.	DATE	BY
E. E. BERNETT			6/11/66	8/1/66	8/27/66	[Signature]	1		4
							2		5
							3		6

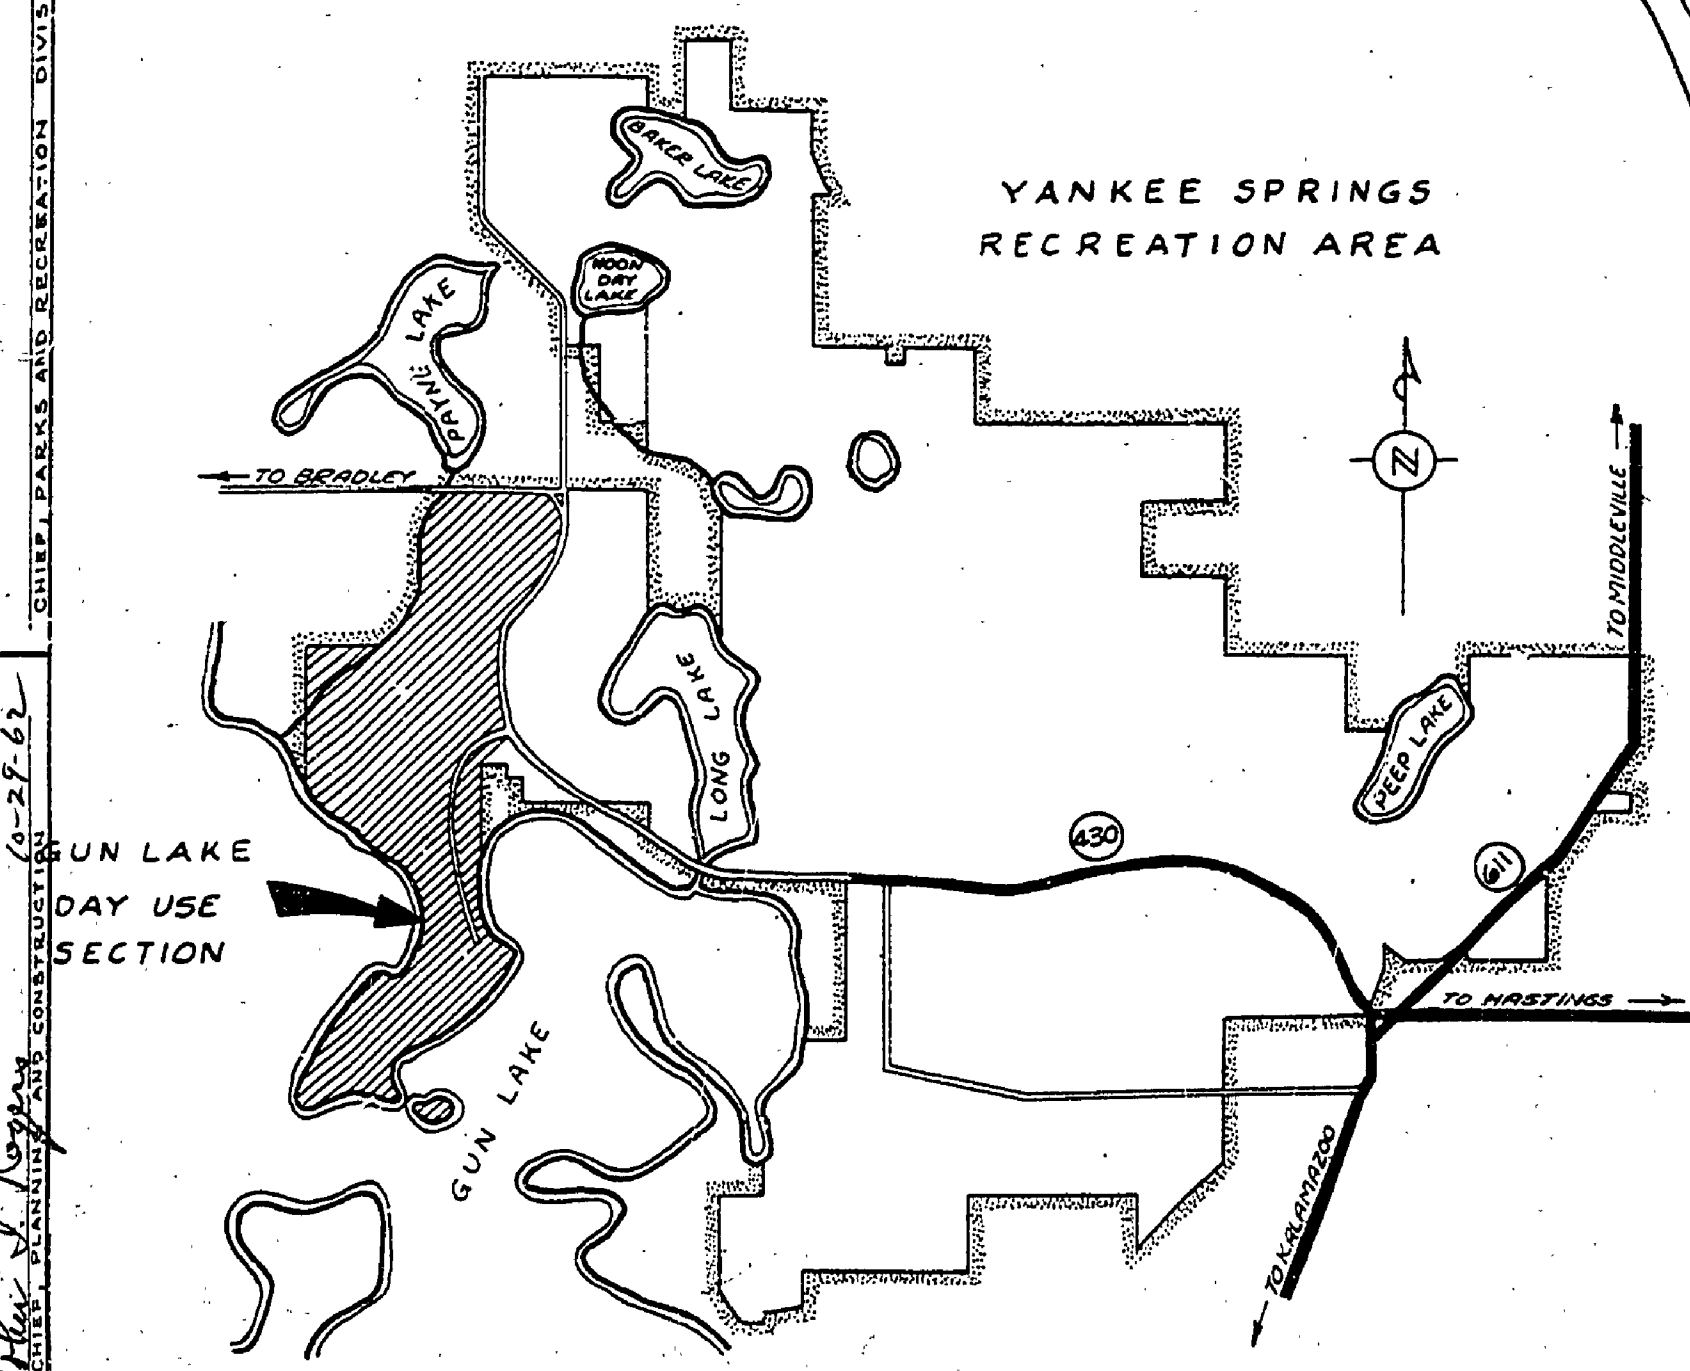

MICHIGAN
DEPARTMENT OF CONSERVATION
PARKS AND RECREATION DIVISION

YANKEE SPRINGS RECREATION AREA
GUN LAKE DAY USE SECTION
SEWER LINE REPLACEMENT

SHEET NO. 1 OF 2
PLAN NO. E-138