
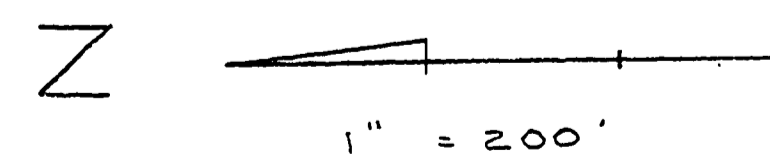
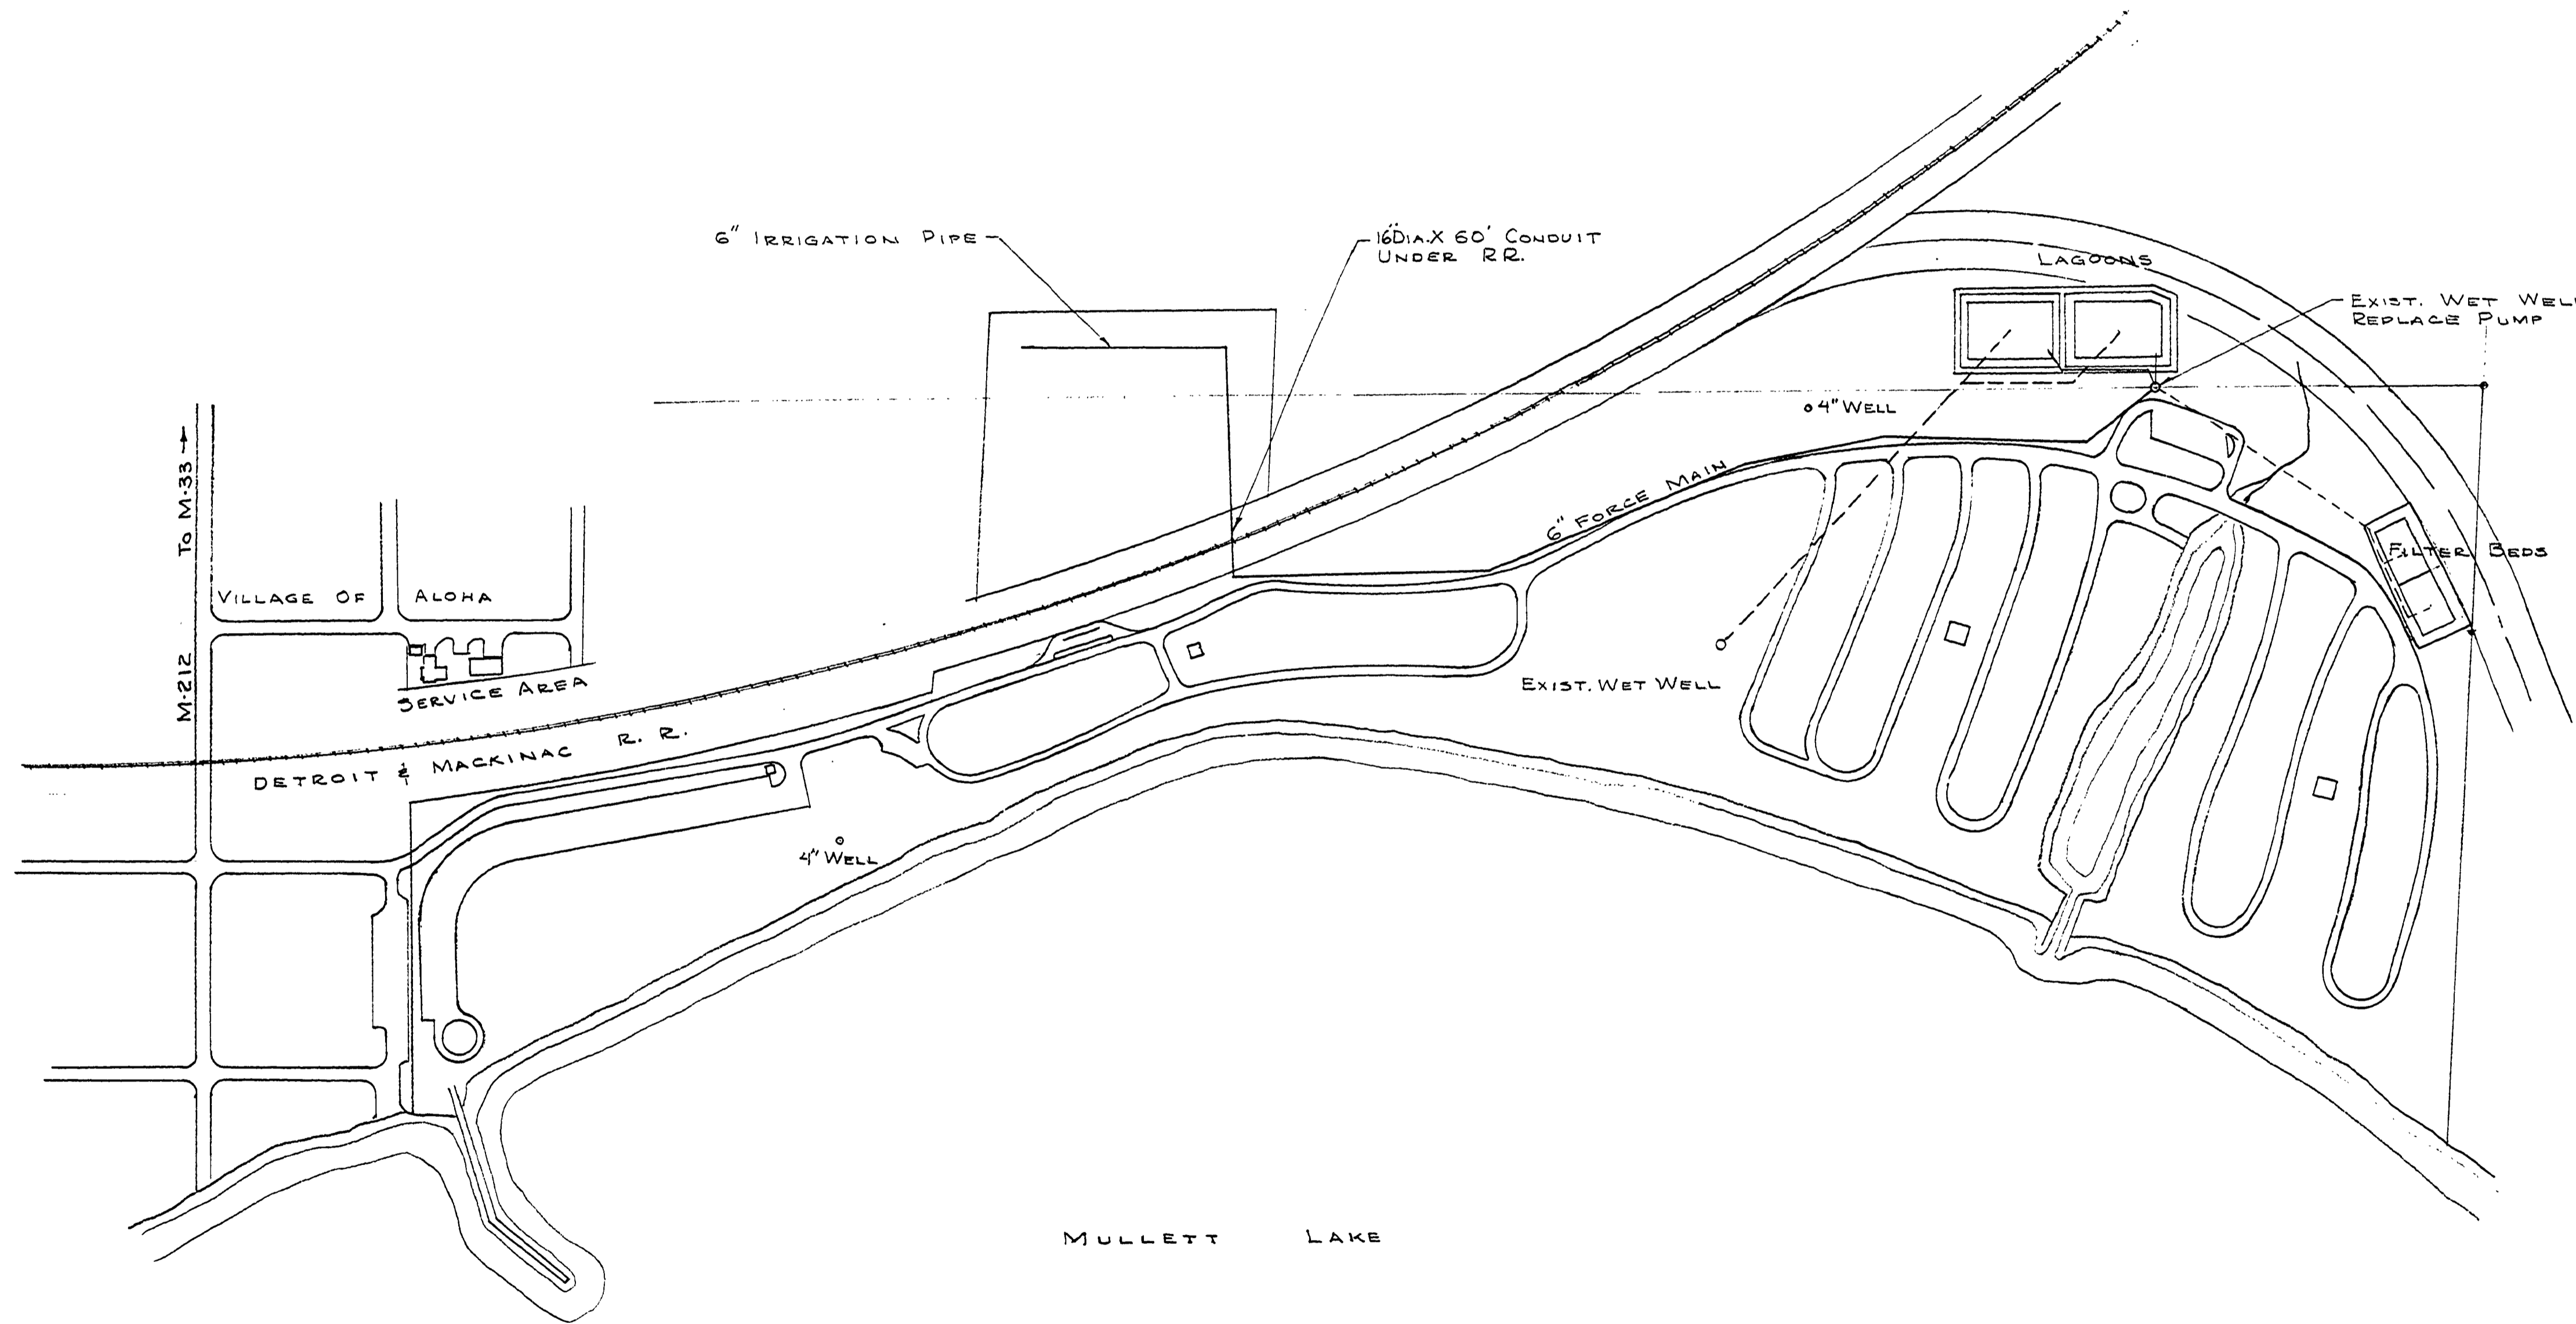


ALOHA STATE PARK CONSTRUCTION PLANS FOR SEWAGE DISPOSAL SYSTEM

PROJECT NO. 24-1862

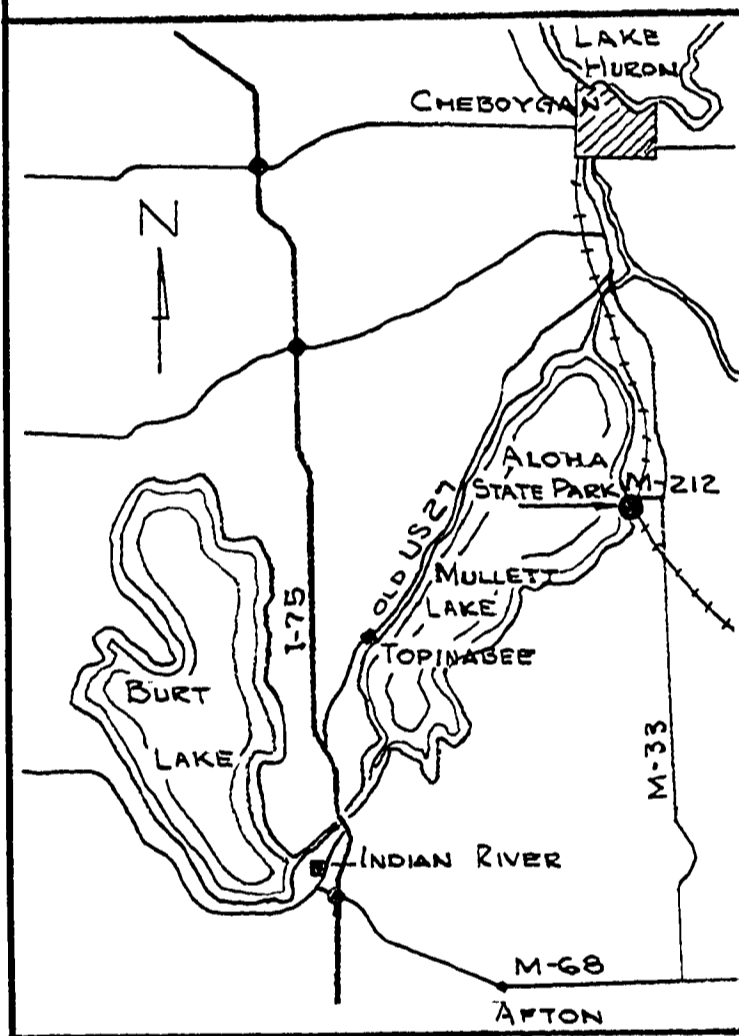

BUILDING COMMITTEE APPROVAL	
BY: _____	CHAIRMAN
DATE: _____	
RECOMMENDED FOR APPROVAL: <i>W. Merrill</i> 8-18-77	ENGINEERING OR ARCHITECTURAL SUPERVISOR DATE
RECOMMENDED FOR APPROVAL: _____	PROGRAM AND PLAN COORDINATOR DATE
DIVISION/REGION APPROVAL	
BY: <i>Jack Butcher</i> 8/24/77	DIVISION CHIEF/REGIONAL MANAGER DATE
ENGINEERING DIVISION	
APPROVED: _____	CHIEF ENGINEER DATE

SURVEYED BY	DRAWN BY	NO.	DATE	BY	REVISIONS	NO.	DATE	BY	REVISIONS
DESIGNED BY R. H. MERRILL	J. YPMA	1.	AUG. 77			3.			
DATE	CHECKED BY	2.	DATE			4.			

MICHIGAN DEPARTMENT OF NATURAL RESOURCES	TITLE SHEET SHEET TITLE	ALOHA STATE PARK AREA OR PARK SEWAGE DISPOSAL SYSTEM PROJECT	PROJECT NO. 24-1862 SHEET 1 OF 4 PLAN NO. E-118
---	----------------------------	---	---