



CENTRAL CAMPGROUND SOUTH DRIVES

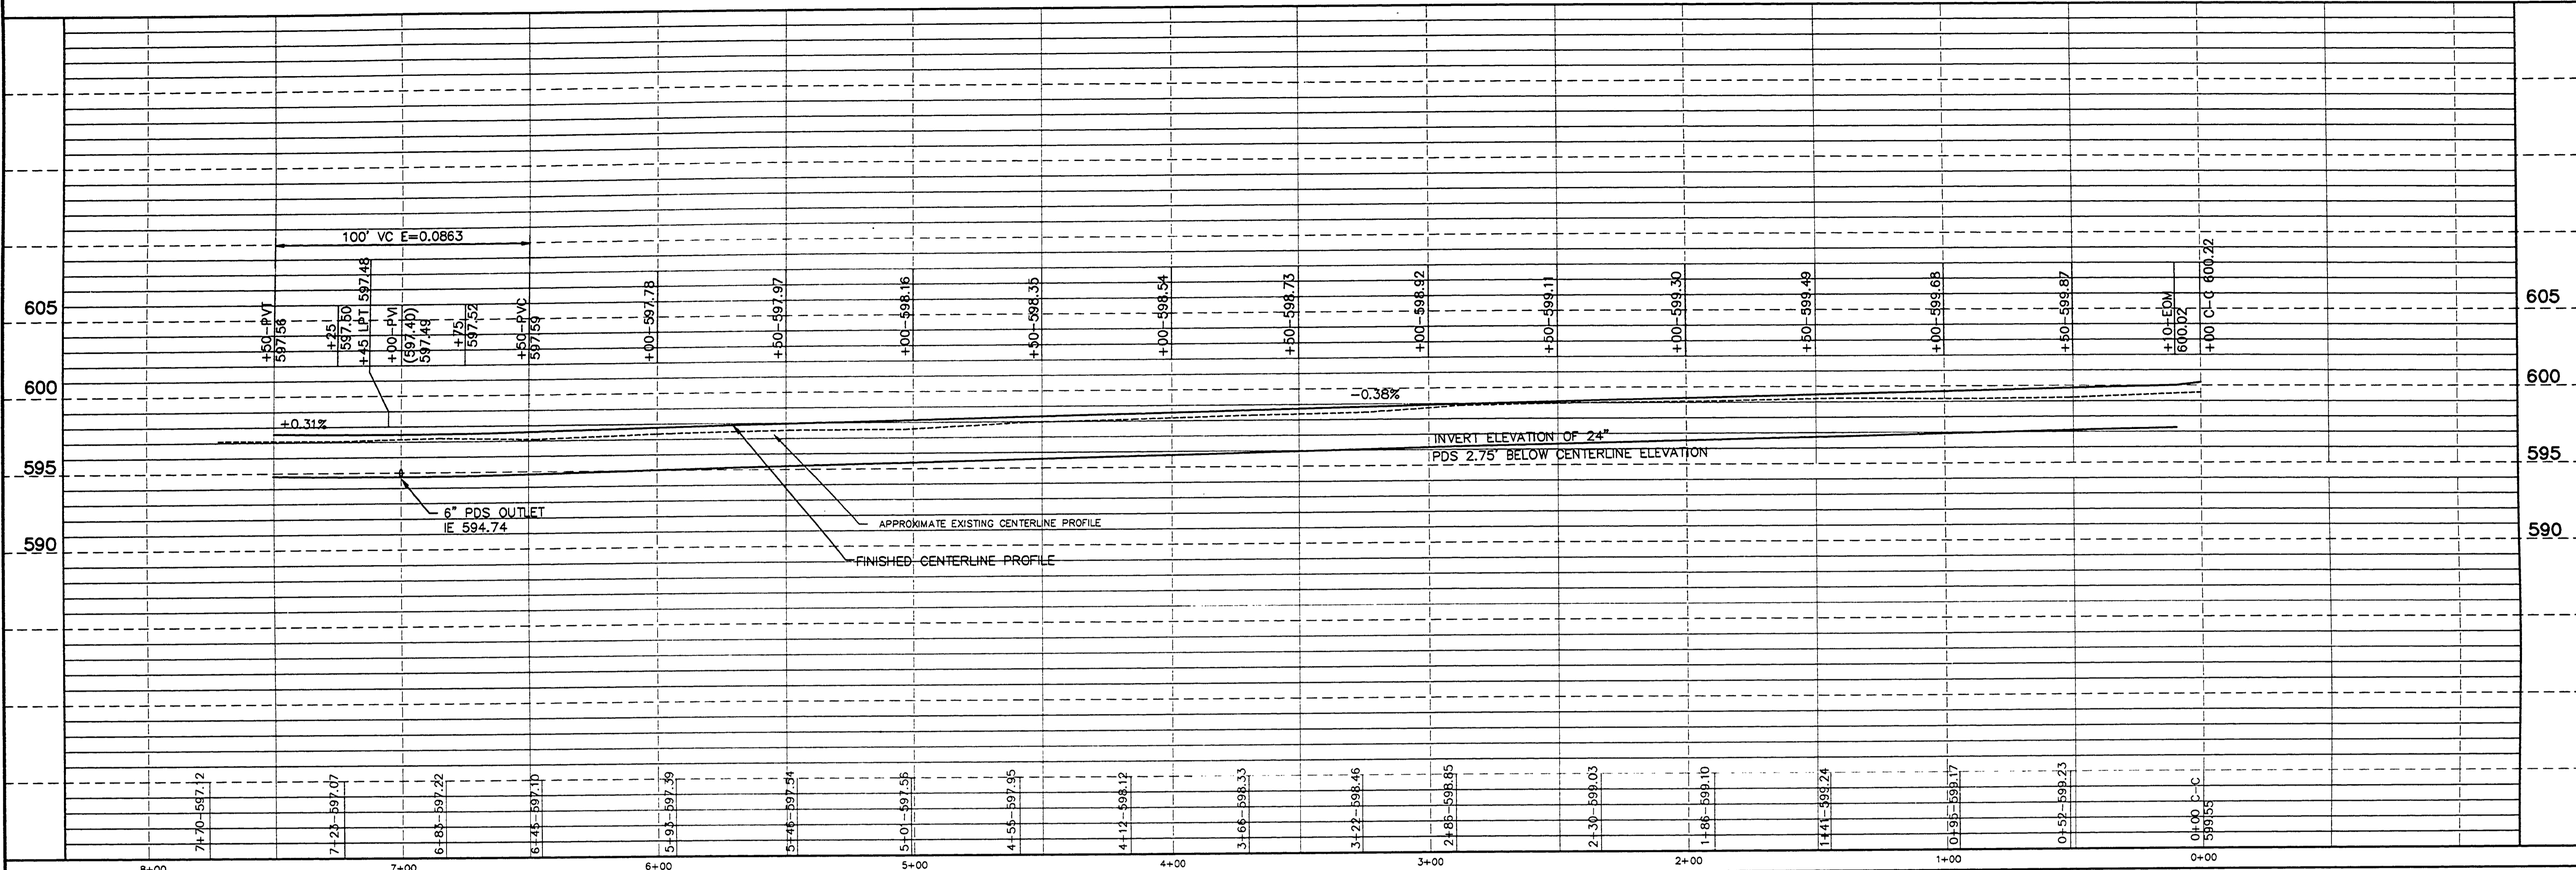

CENTRAL CAMPGROUND SOUTH DRIVES

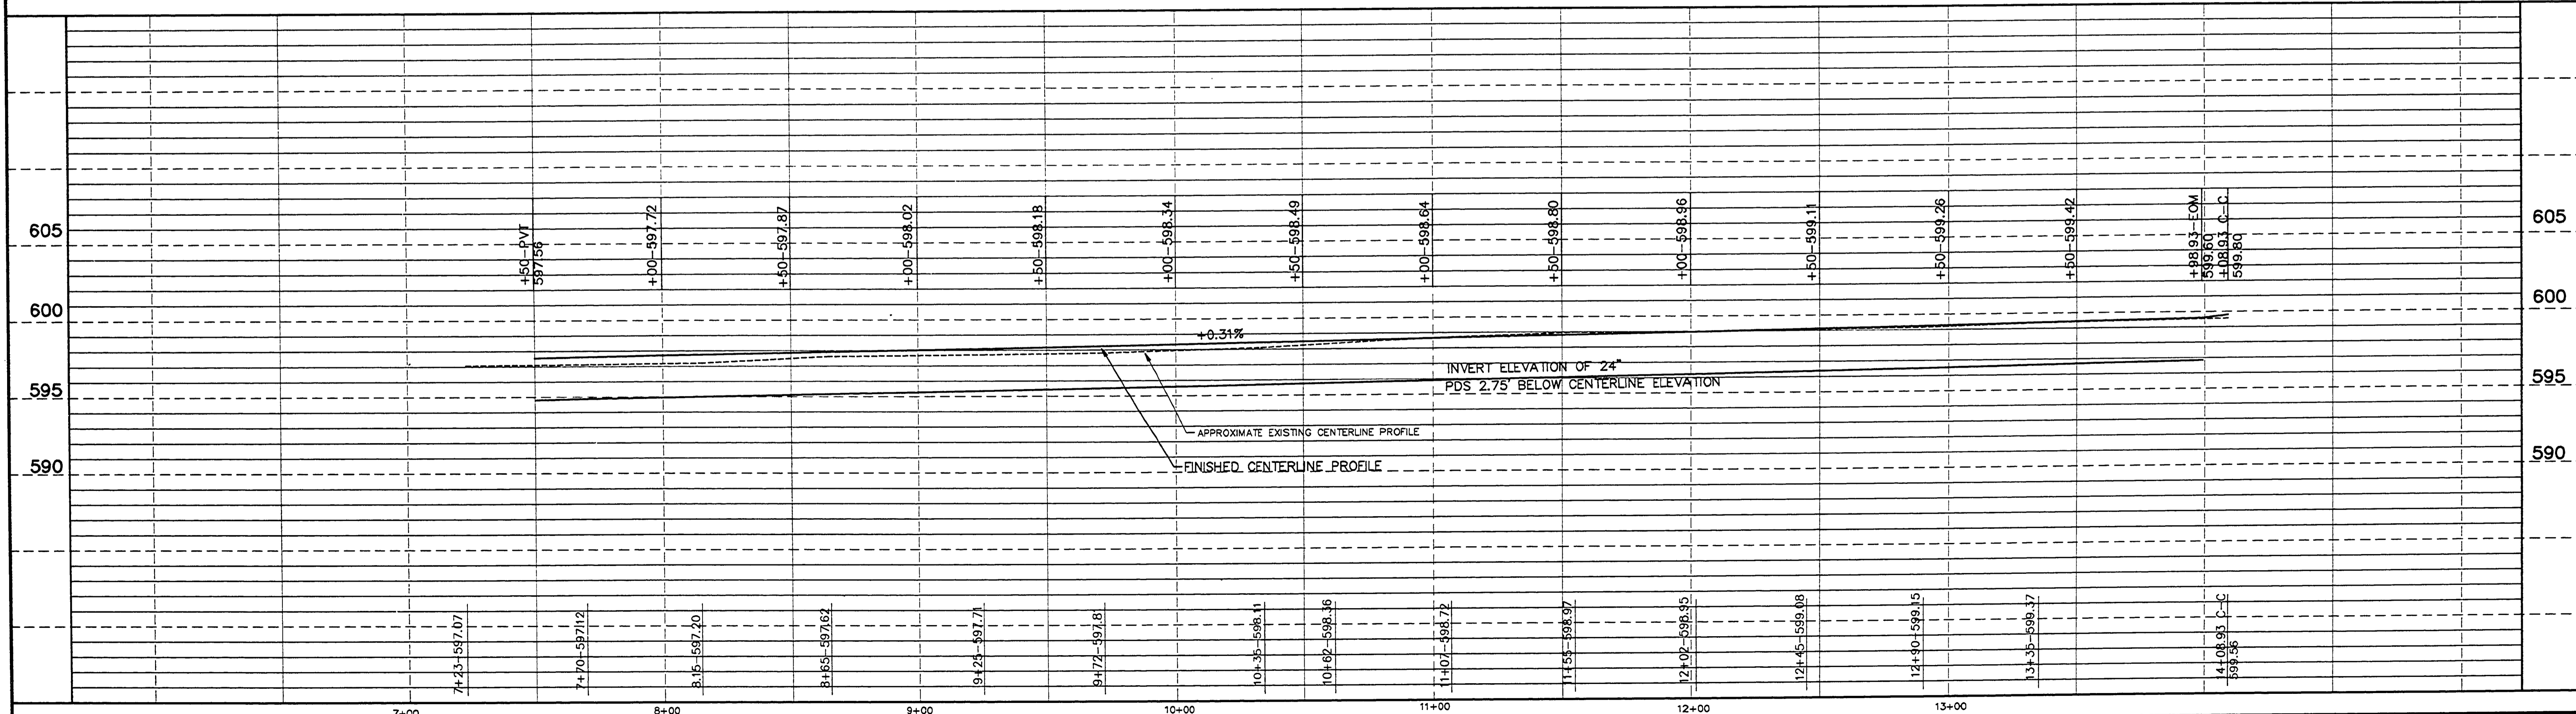

FILE NO.: 1165984  
 PLOT DATE: 7-13-93  
 UPDATED BY: G.F.

DRN BY: DAF	IDENTIFICATION NO. PROJECT - ALOHA	ISSUED FOR PRELIMINARY	DATE 7-06-92
CHD BY: G.F.	STATE ACCOUNT 607-75-2450-400	CONSTRUCTION	DATE 7-14-93
APPD BY: GDA		FINAL RECORD	

Capital Consultants, Inc. ENGINEERS  
 80 N. WASHINGTON AVE. LANSING, MICHIGAN 48206 TELEPHONE 313-371-1200

STATE OF MICHIGAN DEPARTMENT OF MANAGEMENT AND BUDGET  
 Office of Facilities

QUALITY OF LIFE RECREATION BOND  
 MICHIGAN DEPARTMENT OF NATURAL RESOURCES  
 PARKS DIVISION - STATE ACCT. NO. 607-75-2450-400

ALOHA STATE PARK  
 CENTRAL CAMPGROUND  
 SOUTH LOOP DRIVE PROFILES

SCALE: VERT. 1"=5'  
 PROJ. NO.: 9116503  
 SHEET 15 OF 17

L-118