
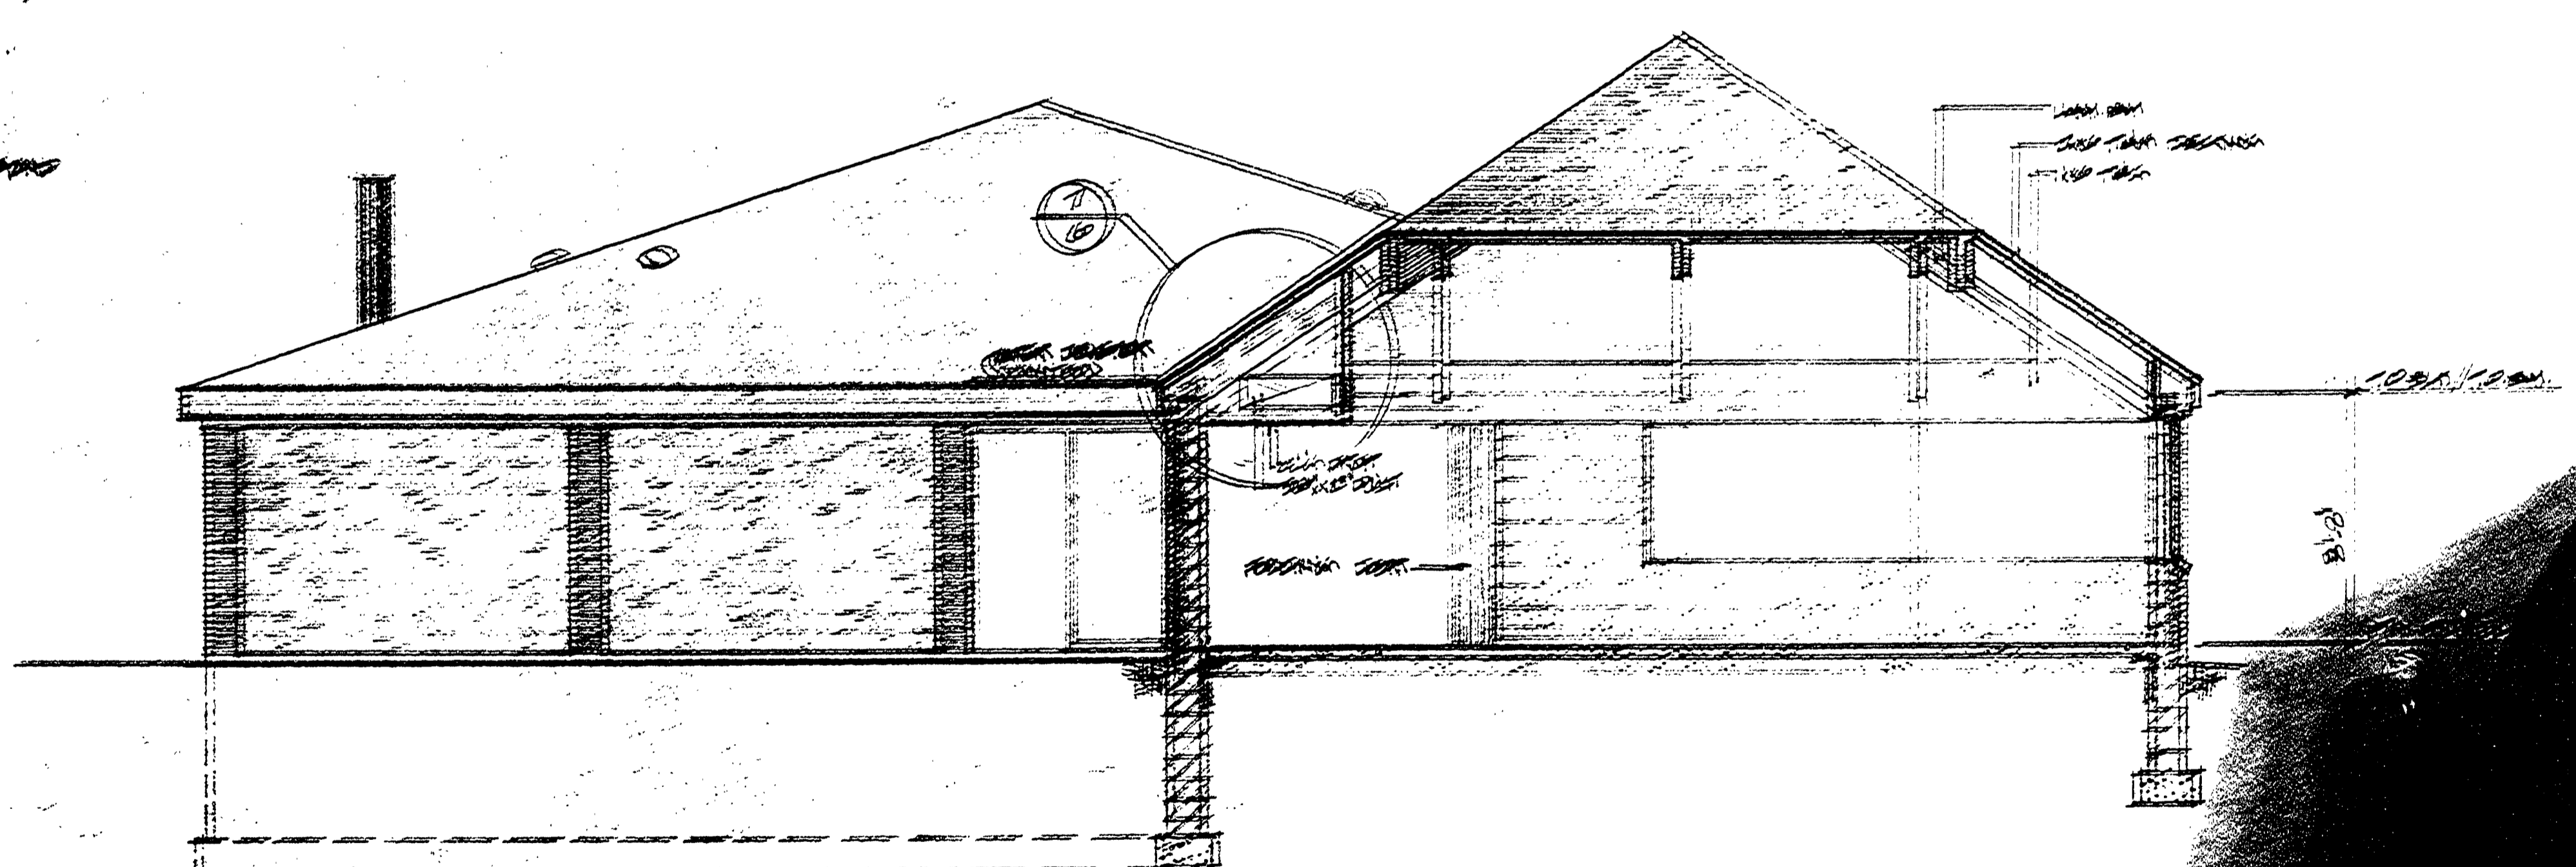


② BUILDING SECTION

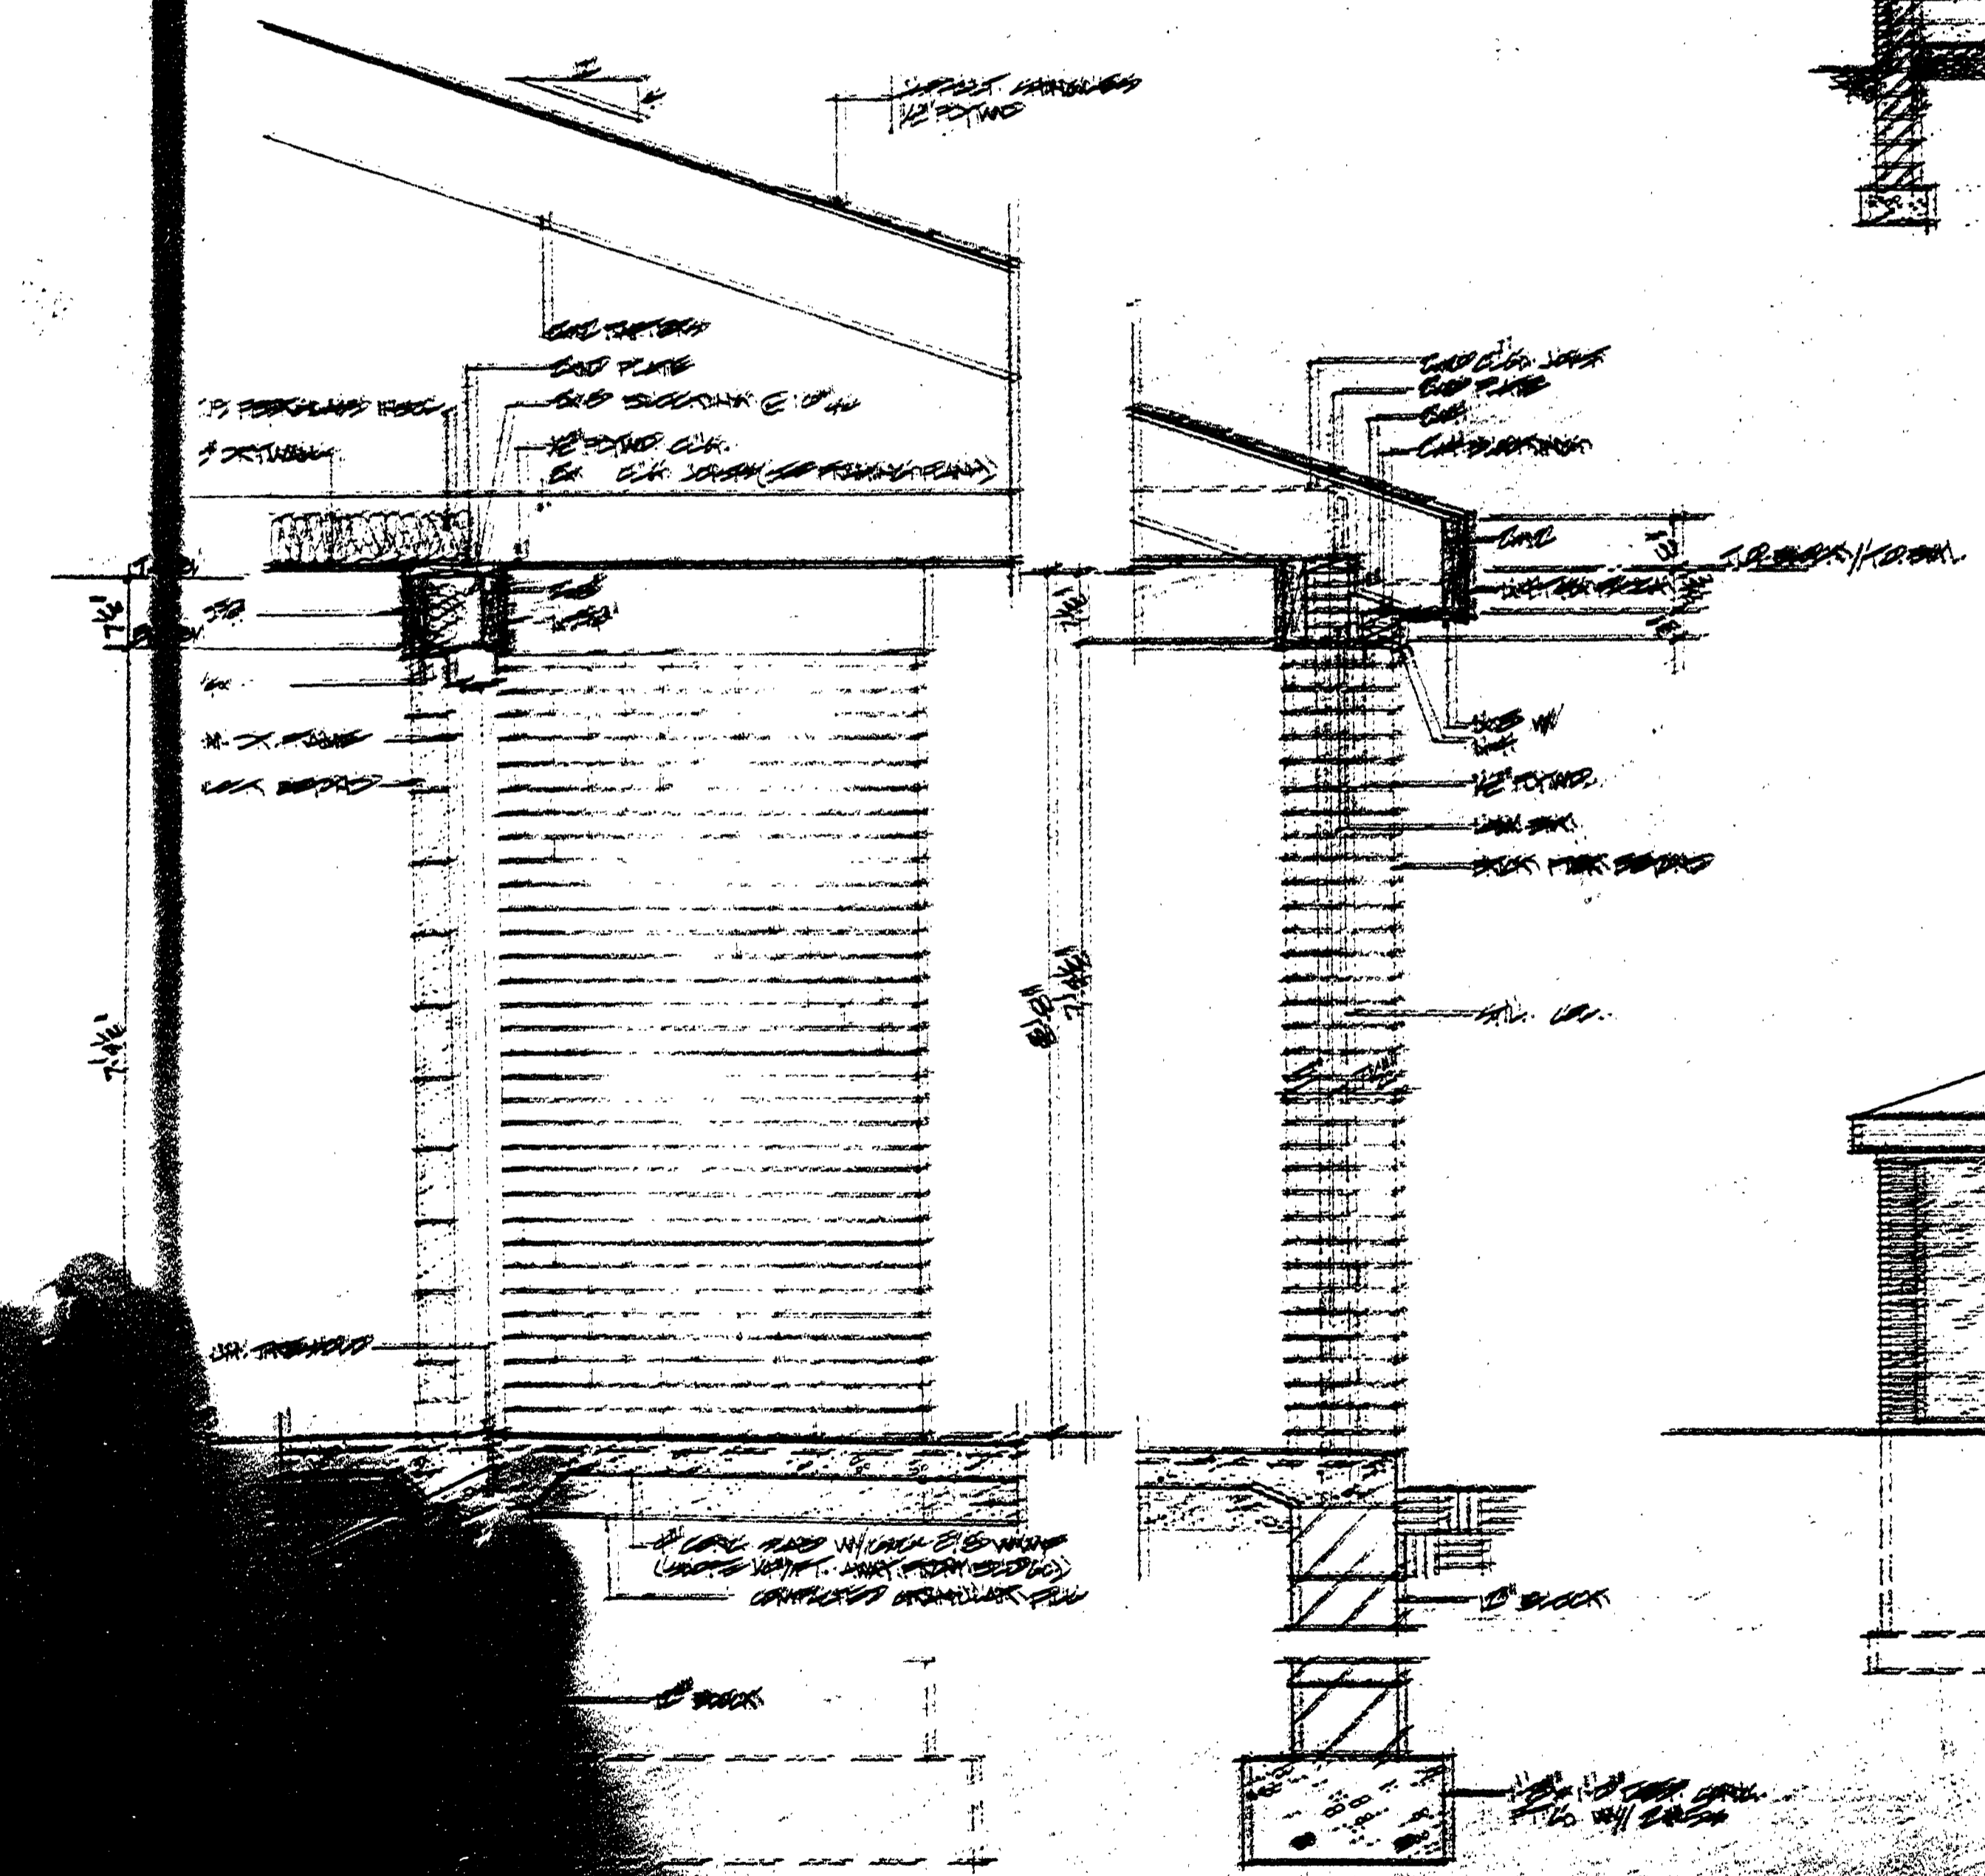

③ BUILDING SECTION