




SOUTH PARKING LOT STATION 0+00 TO 9+00

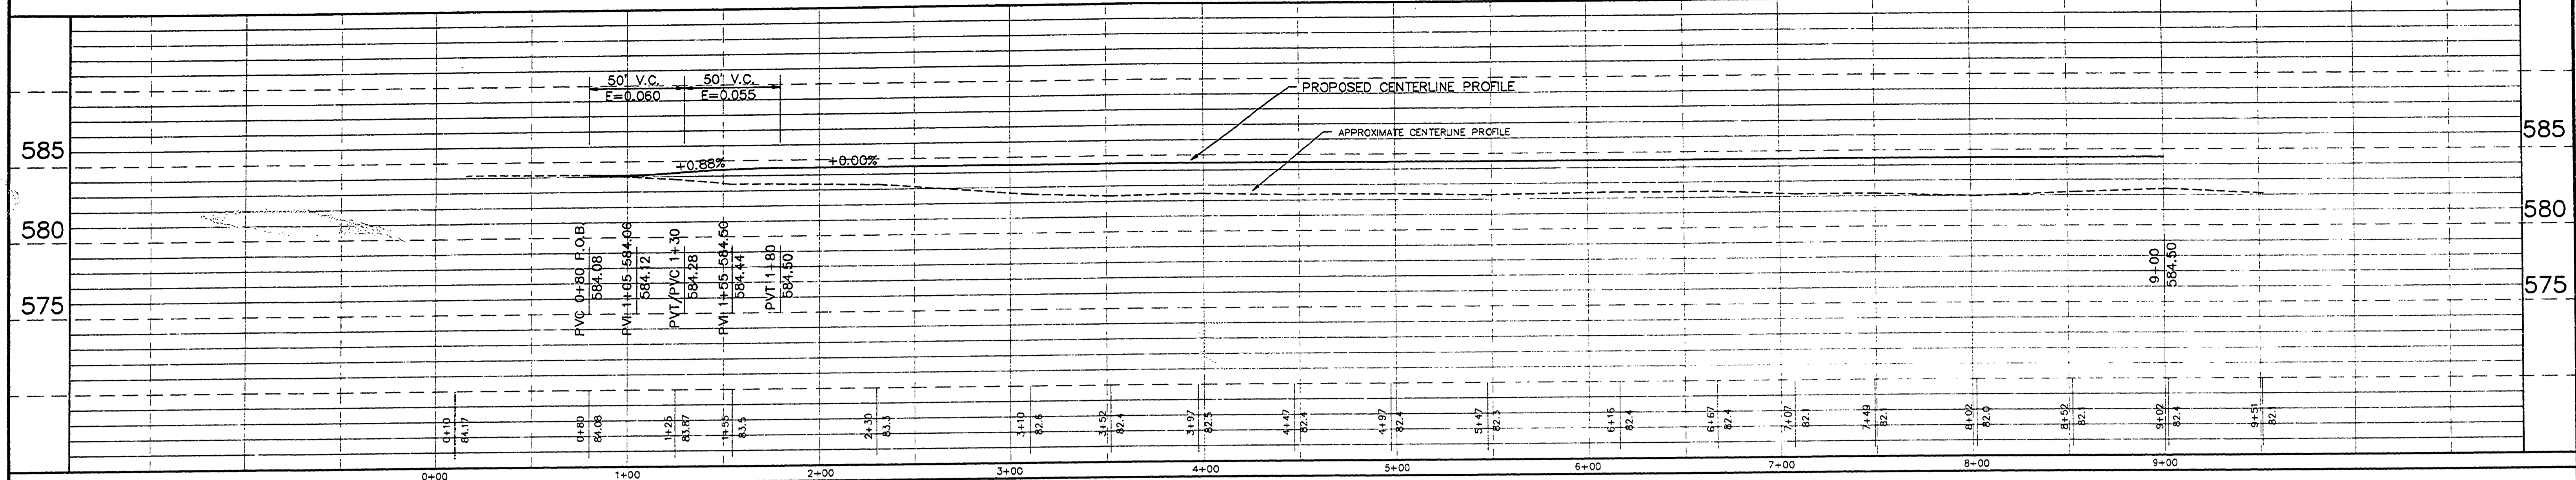

NORTH EAST PARKING LOT STATION 9+00 TO 18+32

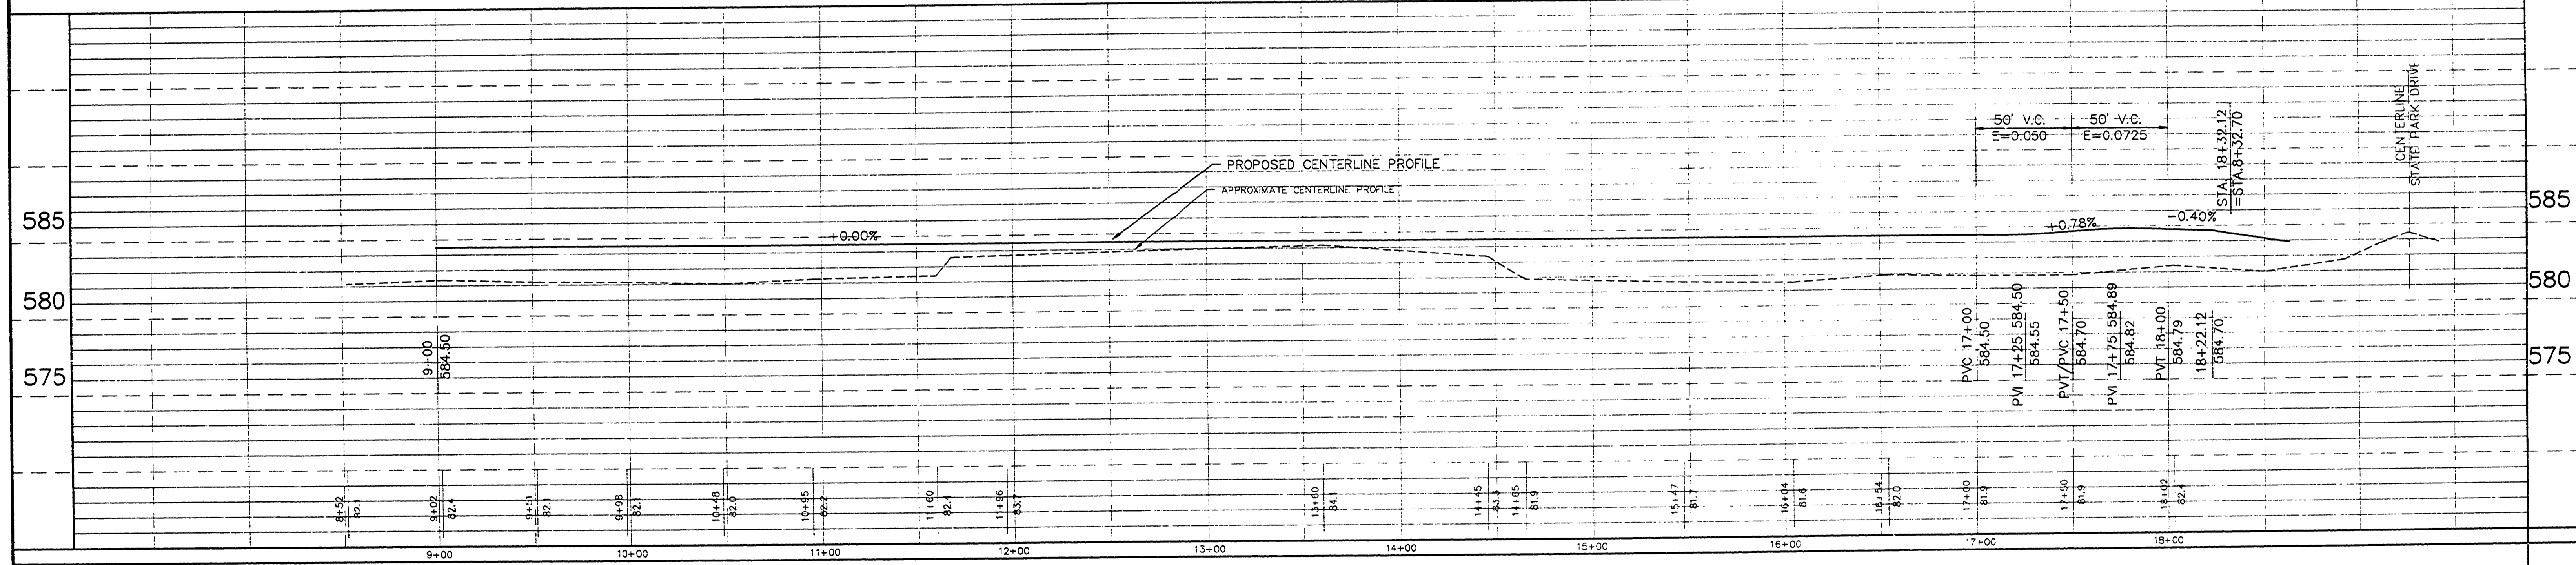

NORTHWEST PARKING LOT STATION 0+00 TO 6+26

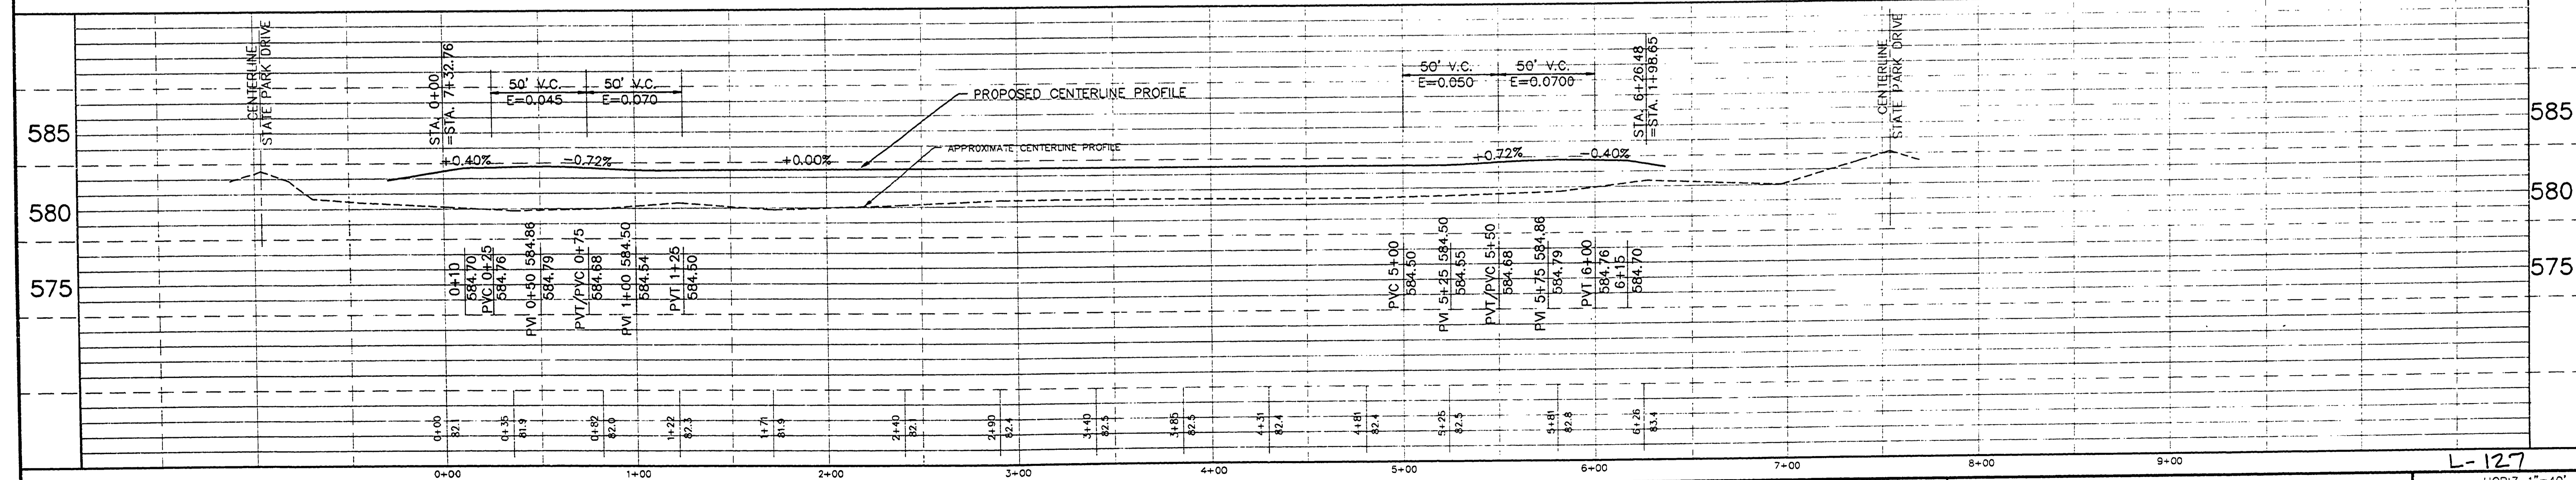

DRN BY:	SAH
DESIGN BY:	GJF
CHKD BY:	GDA
APPD BY:	



STATE OF MICHIGAN
DEPARTMENT OF MANAGEMENT AND BUDGET
Office of Facilities

QUALITY OF LIFE RECREATION BOND
MICHIGAN DEPARTMENT OF NATURAL RESOURCES
PARKS DIVISION - STATE ACCT. NO. 607-75-2450-400

BAY CITY STATE PARK
PARKING LOT PROFILE

L-127
SCALE: HORIZ. 1"=40'
VERT. 1"=5'
PROJ. NO.: 90135
SHEET 4 OF 7

6-28-90
0135PUPR